



FRONT ELEVATION  
SCALE 1: 75

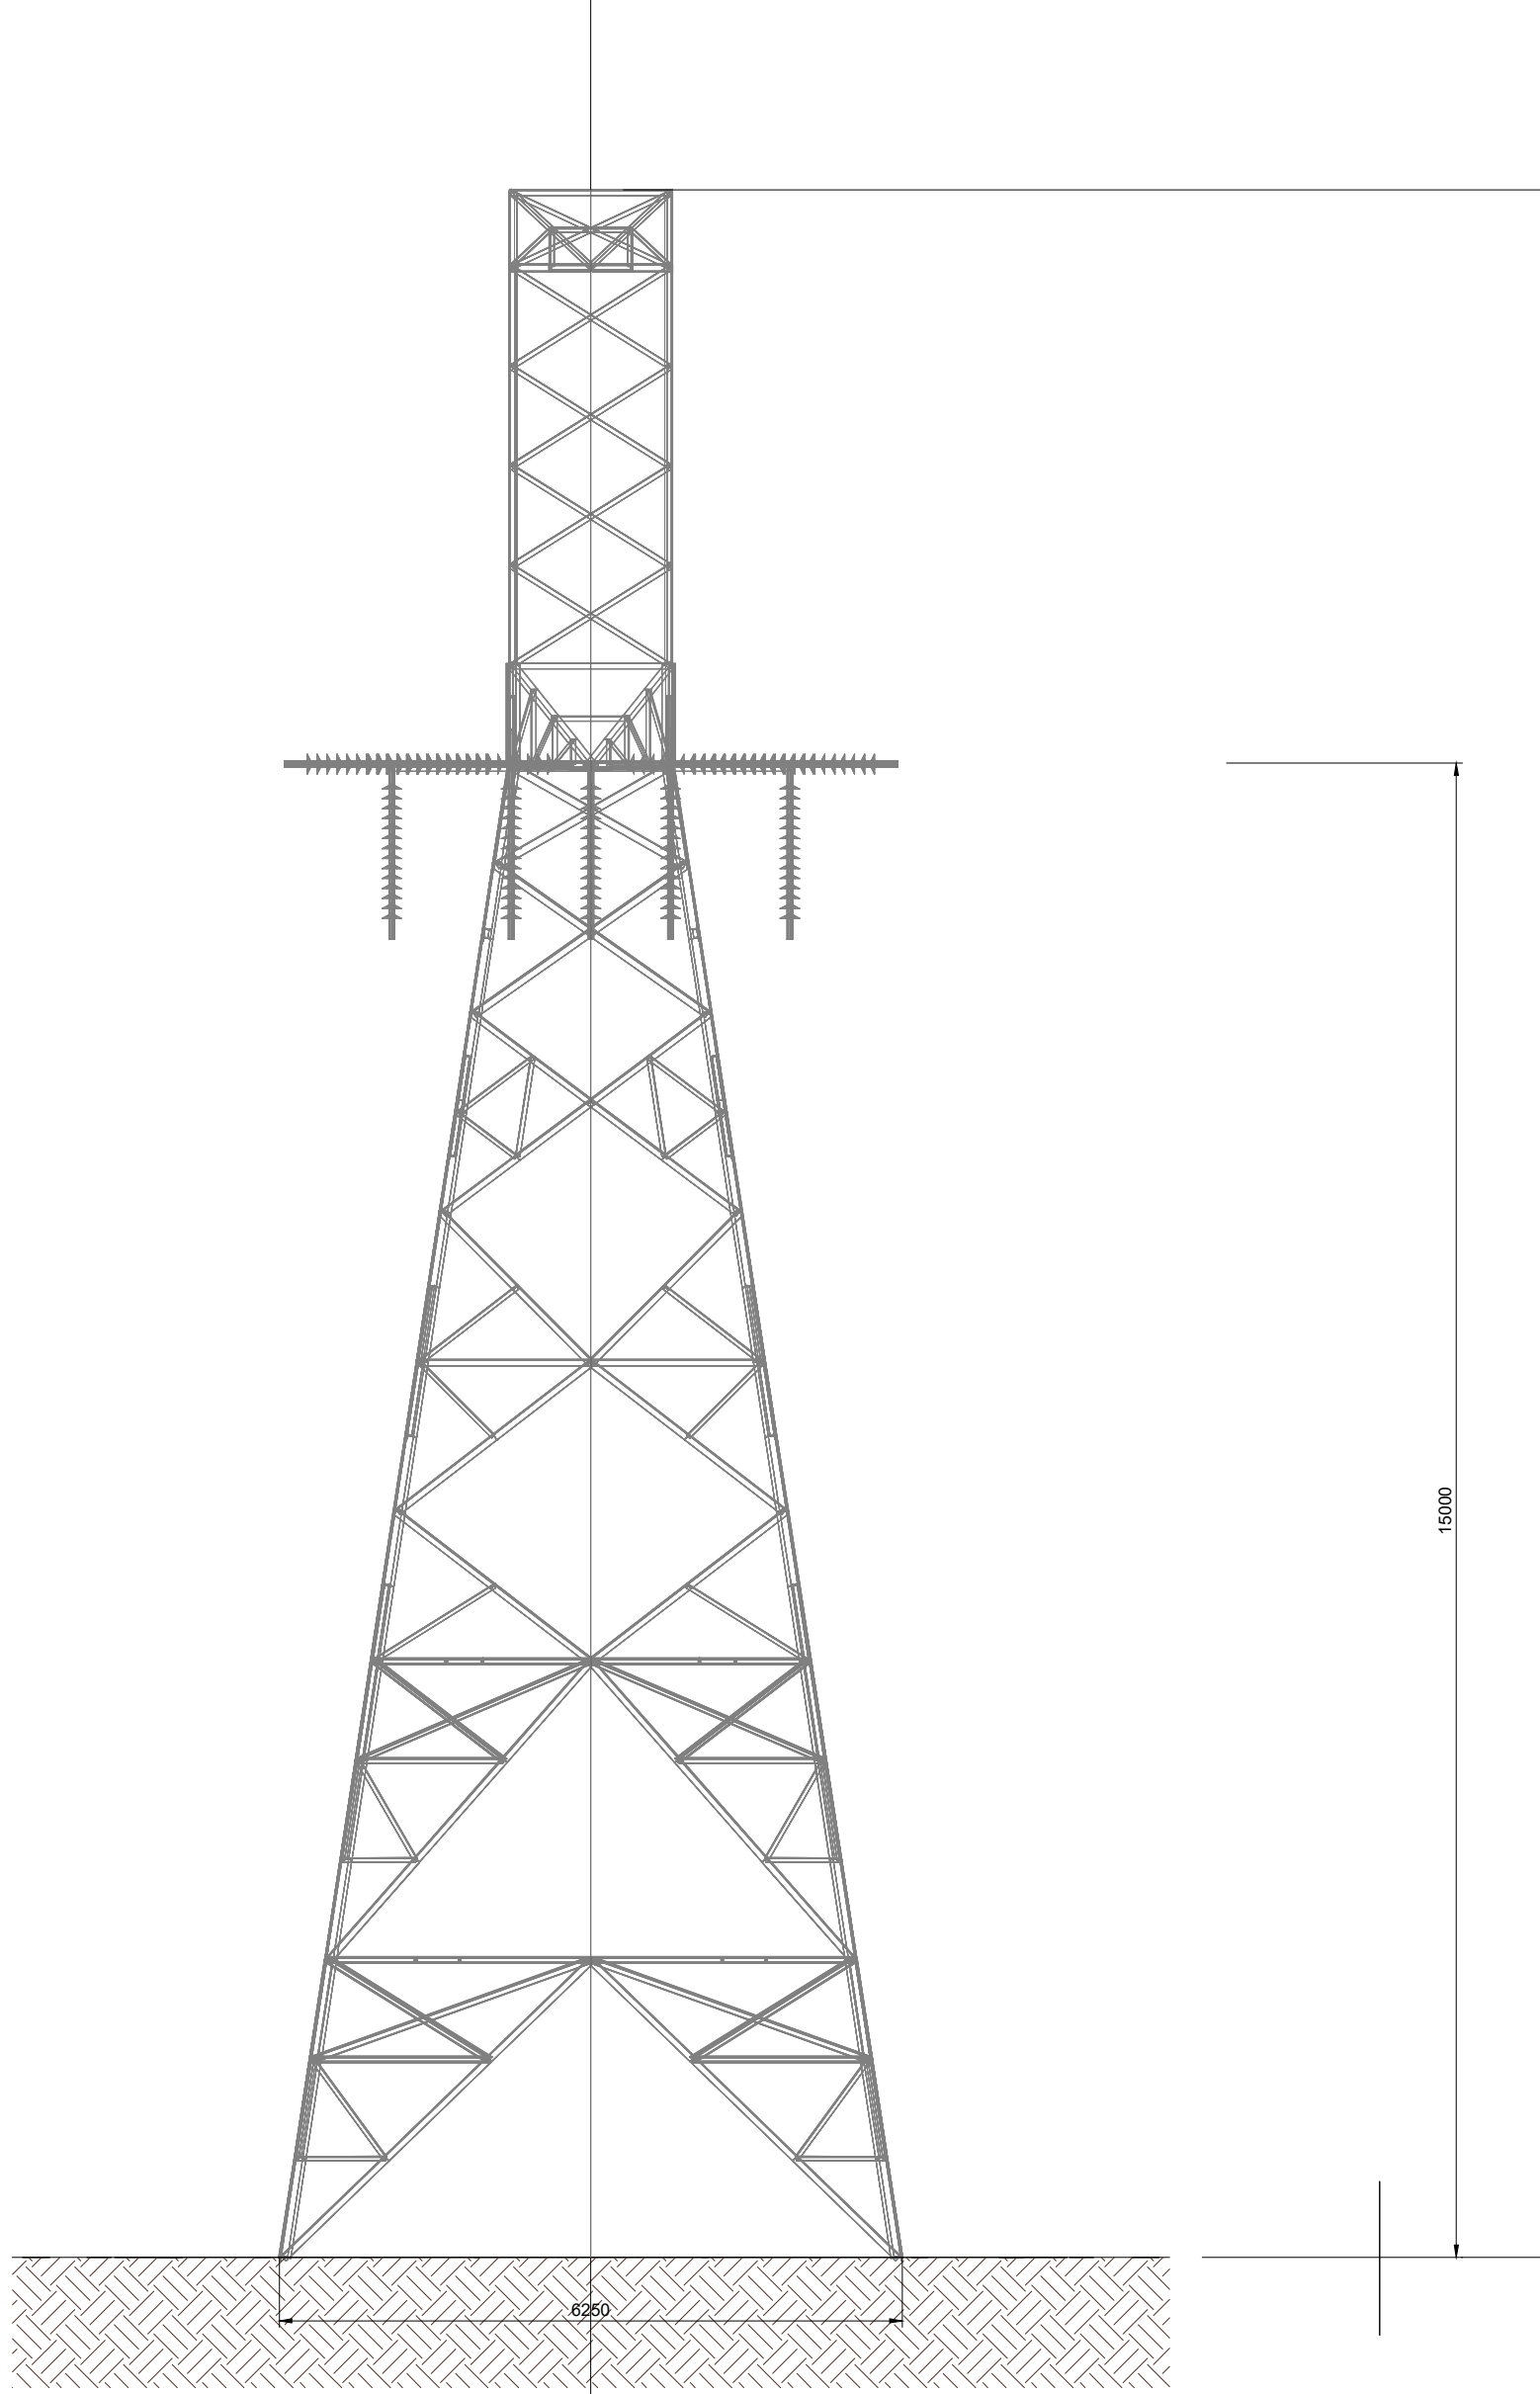

SIDE ELEVATION  
SCALE 1: 75

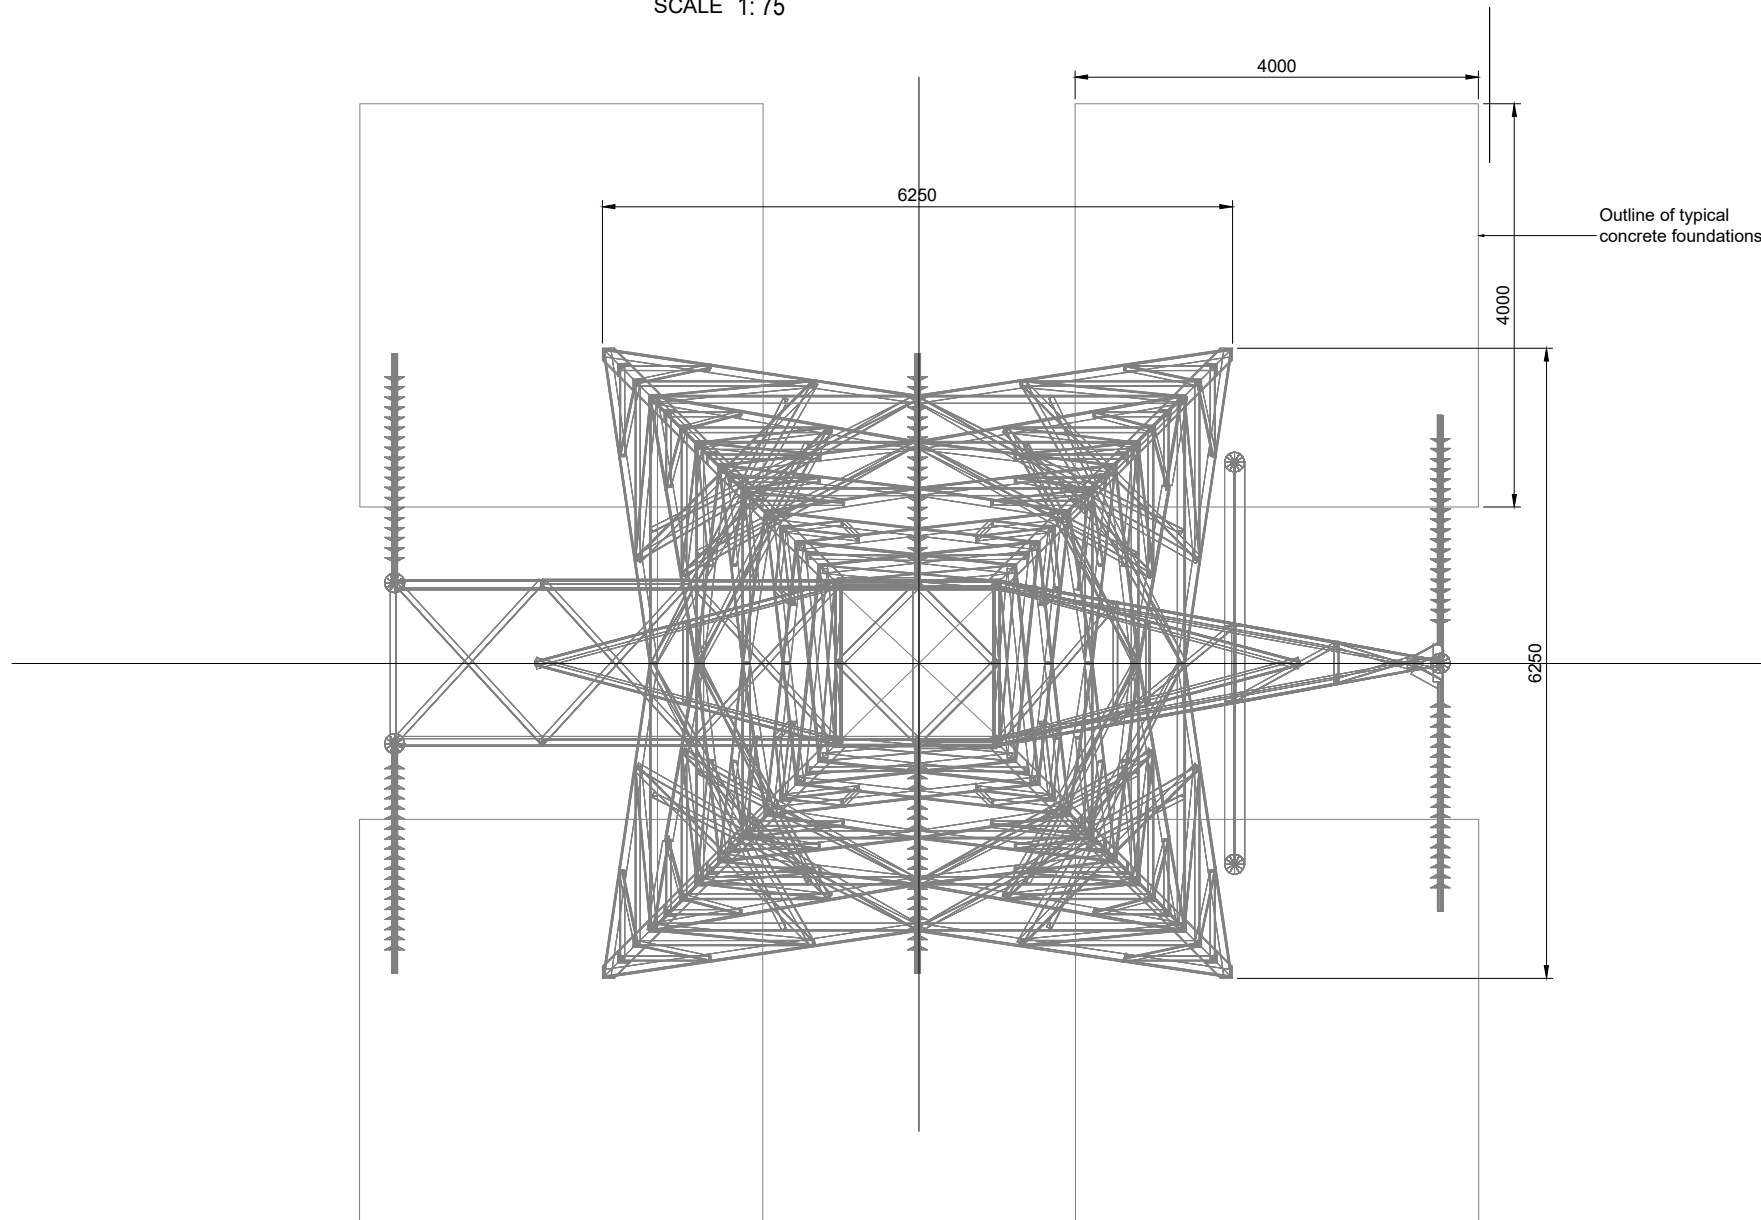

PLAN  
SCALE 1: 75

Notes :

1. All drawings are to be read in conjunction with all relevant Specifications, Bills of Quantities, Architectural, Services and Engineering drawings.
2. Any discrepancies between these documents shall be brought to the attention of the Engineer.
3. All dimensions are in millimetres, unless noted otherwise.
4. All levels are in metres related to Ordnance Datum.
5. Drawings are not to be scaled.

P02	20-06-23	FOR APPROVAL	BK	IB
P01	07-06-23	FOR APPROVAL	BK	IB
REV	DATE	DESCRIPTION	BY	APP

PROJECT:	TOMSALLAGH SUBSTATION
----------	-----------------------

TITLE:	TYPICAL 110kV OVERHEAD LINE INTERFACE TOWER
--------	--

CLIENT:	WXD ENERGY LTD.
---------	-----------------



DRAWN:	SM	CHECKED:	BK	APPROVED:	IB
PROJECT NUMBER:	23849	DATE:	MAY-23	SCALE @ A1:	AS SHOWN
STATUS DESCRIPTION					STATUS:
FOR APPROVAL					S4

DRAWING NUMBER:	23849 - MWP -SS- ZZ-DR-S- 0301	REV:	P02
-----------------	--------------------------------	------	-----