



GROUND FLOOR LAYOUT
SCALE 1:75

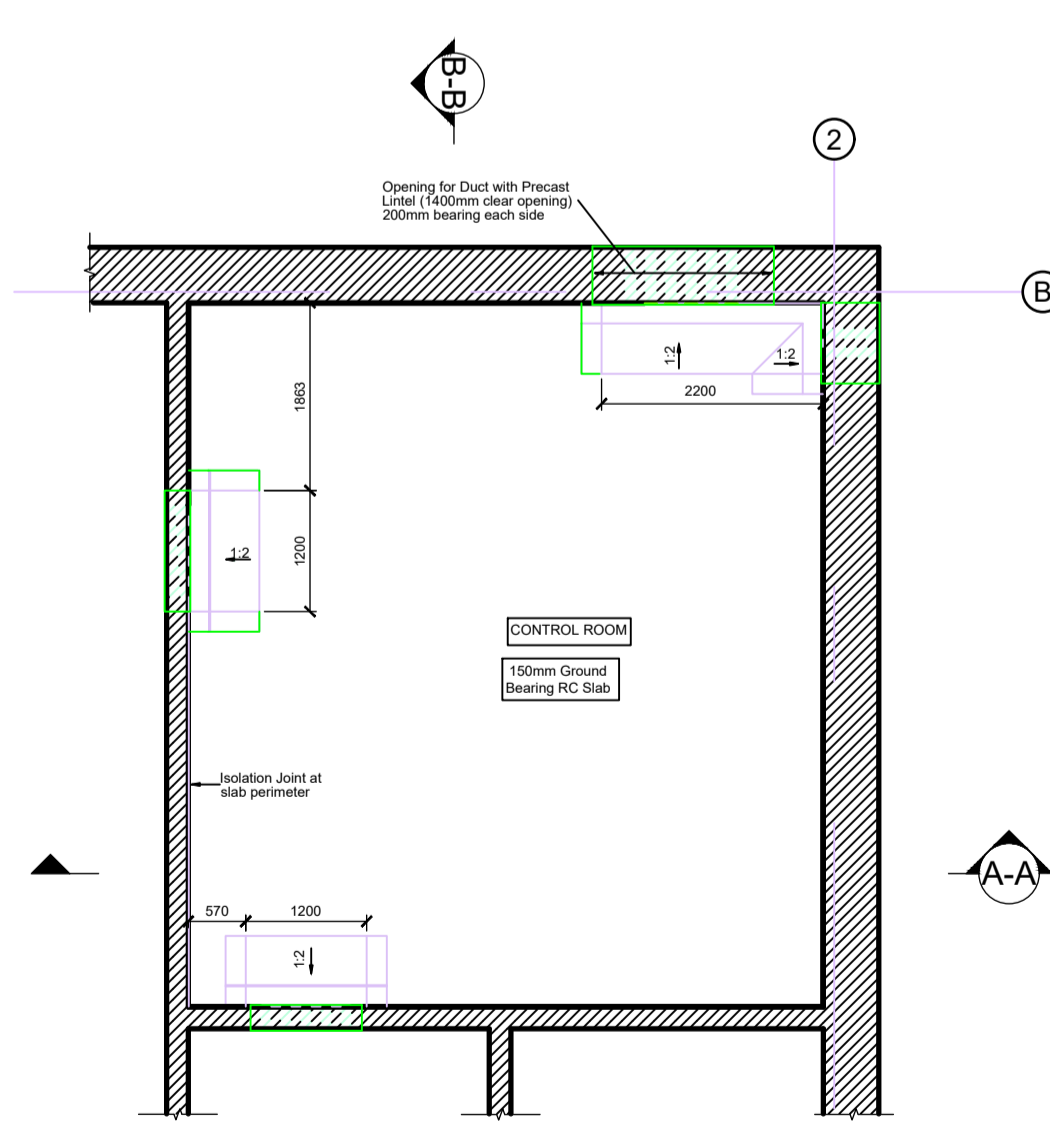


CONTROL ROOM SUB-FLOOR PLAN
SCALE 1:75

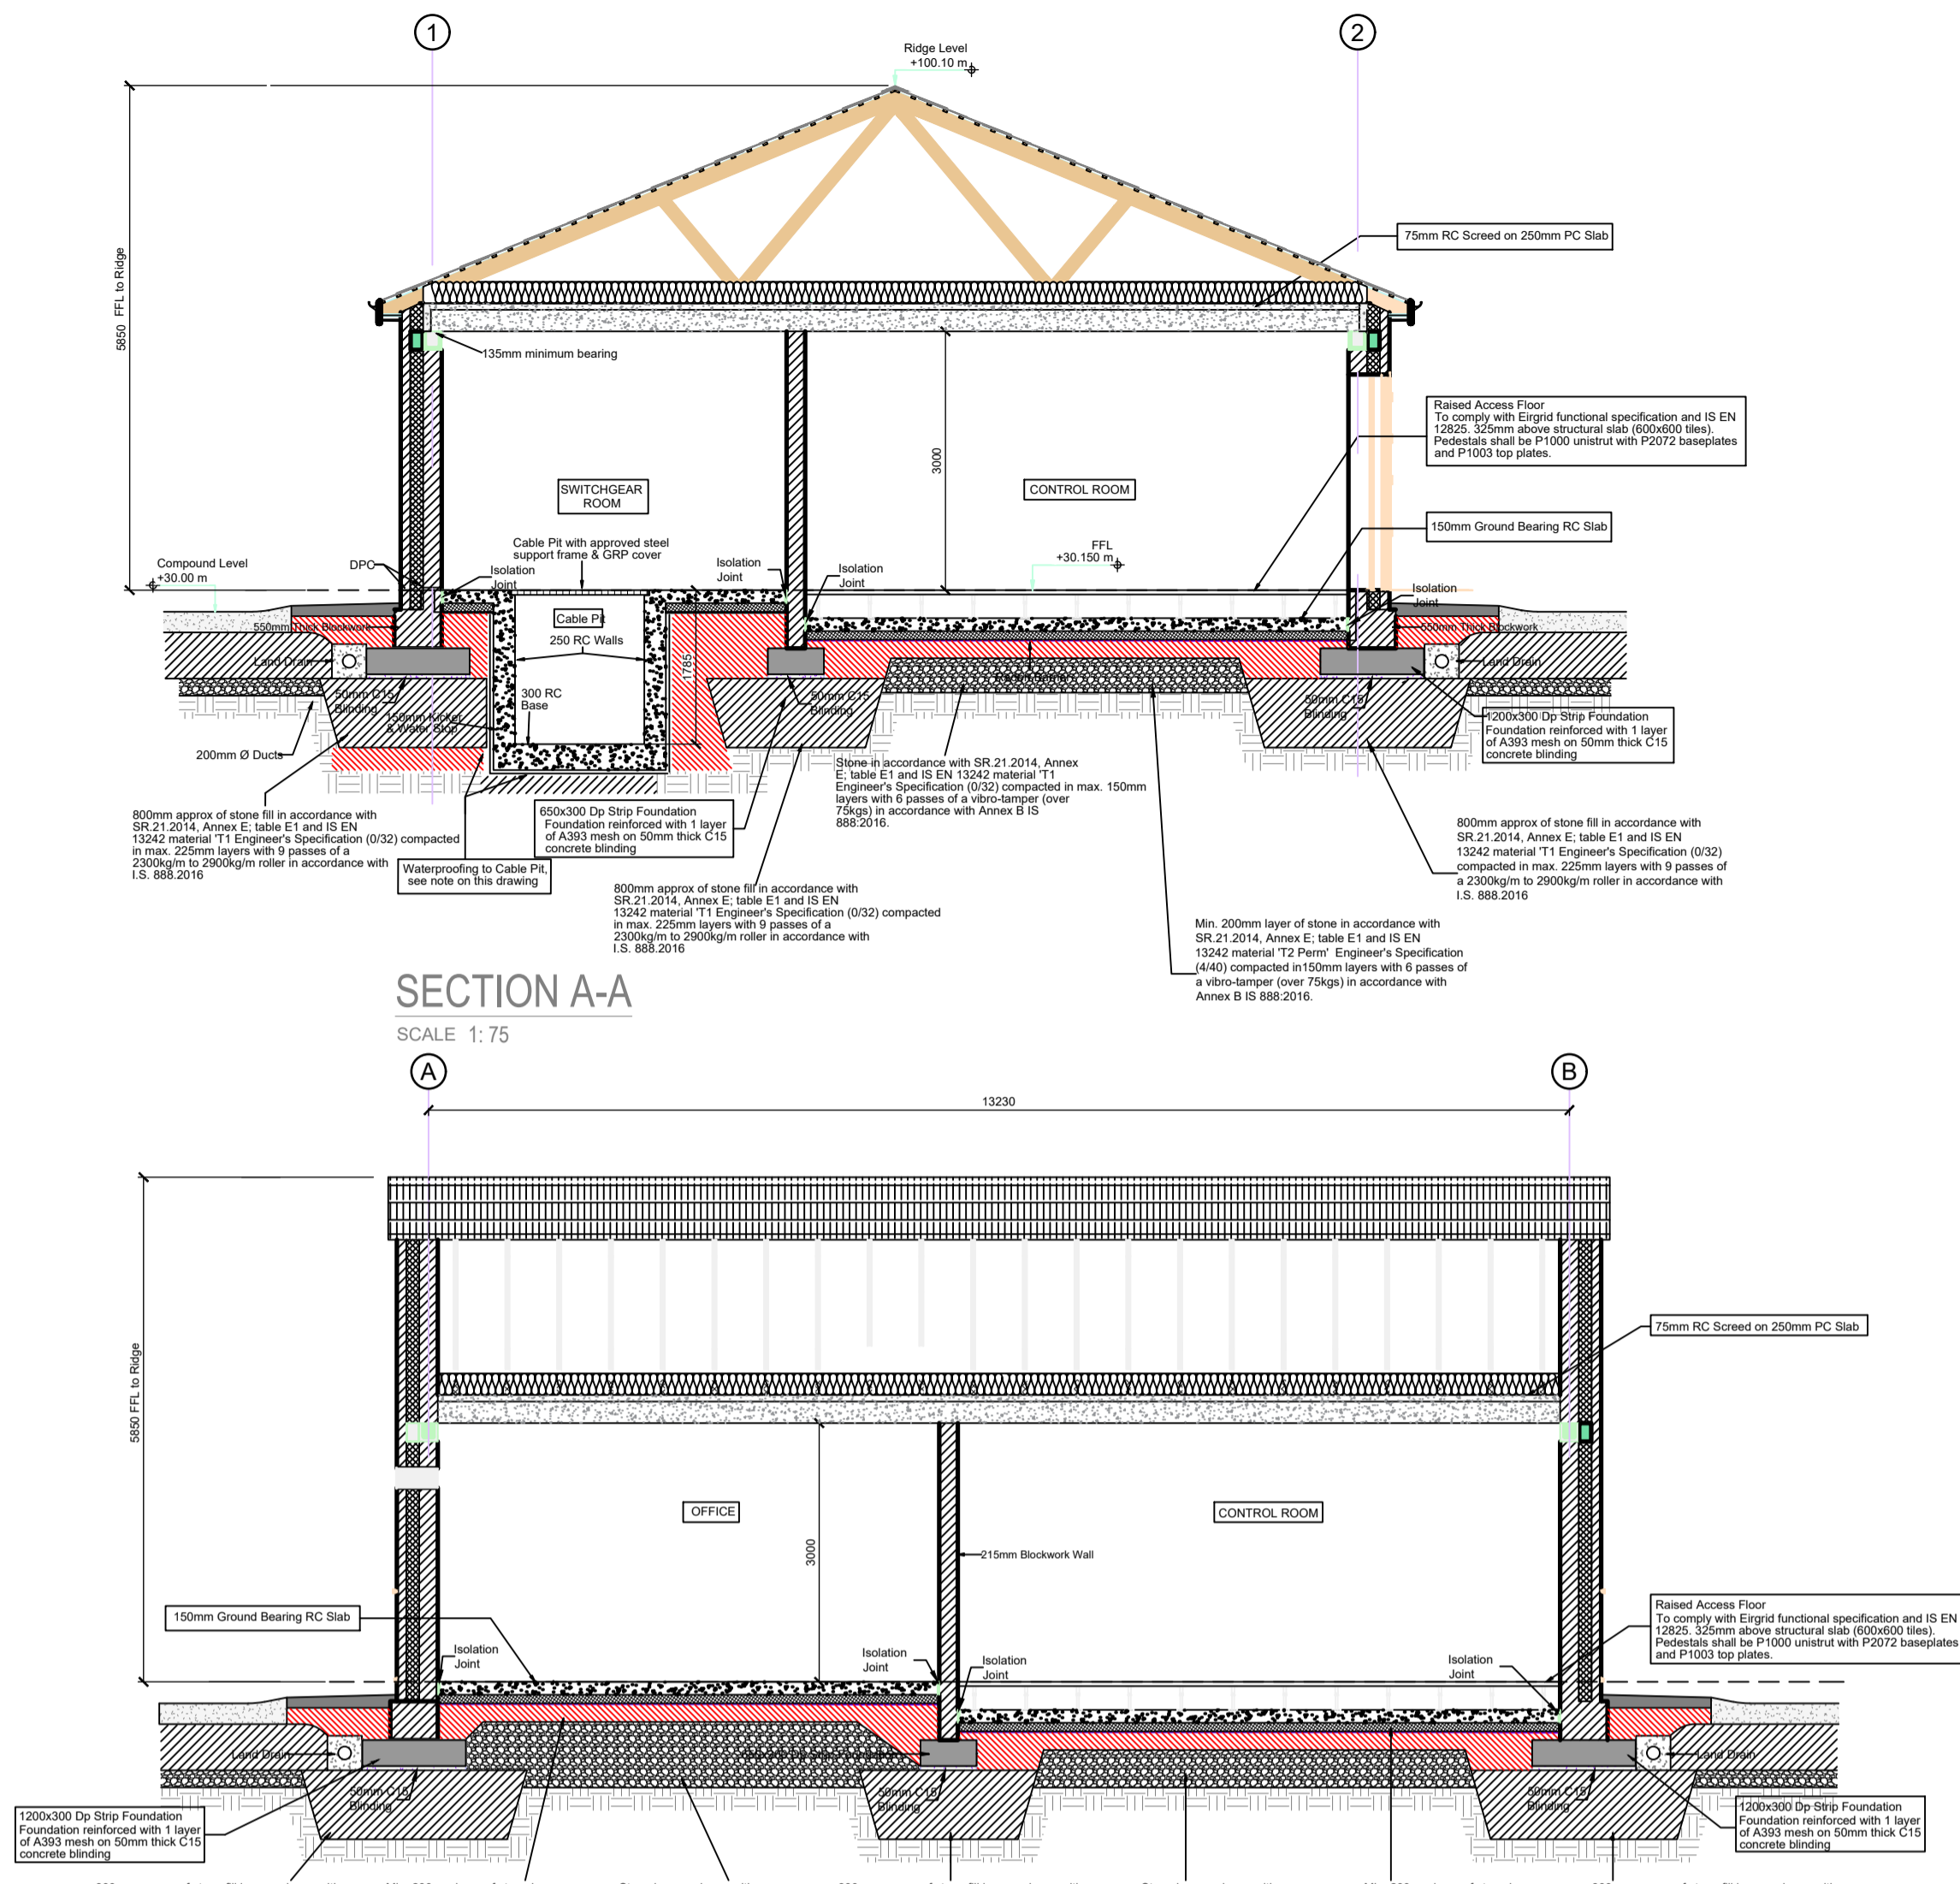


SECTION A-A
SCALE 1:75


SECTION B-B
SCALE 1:75

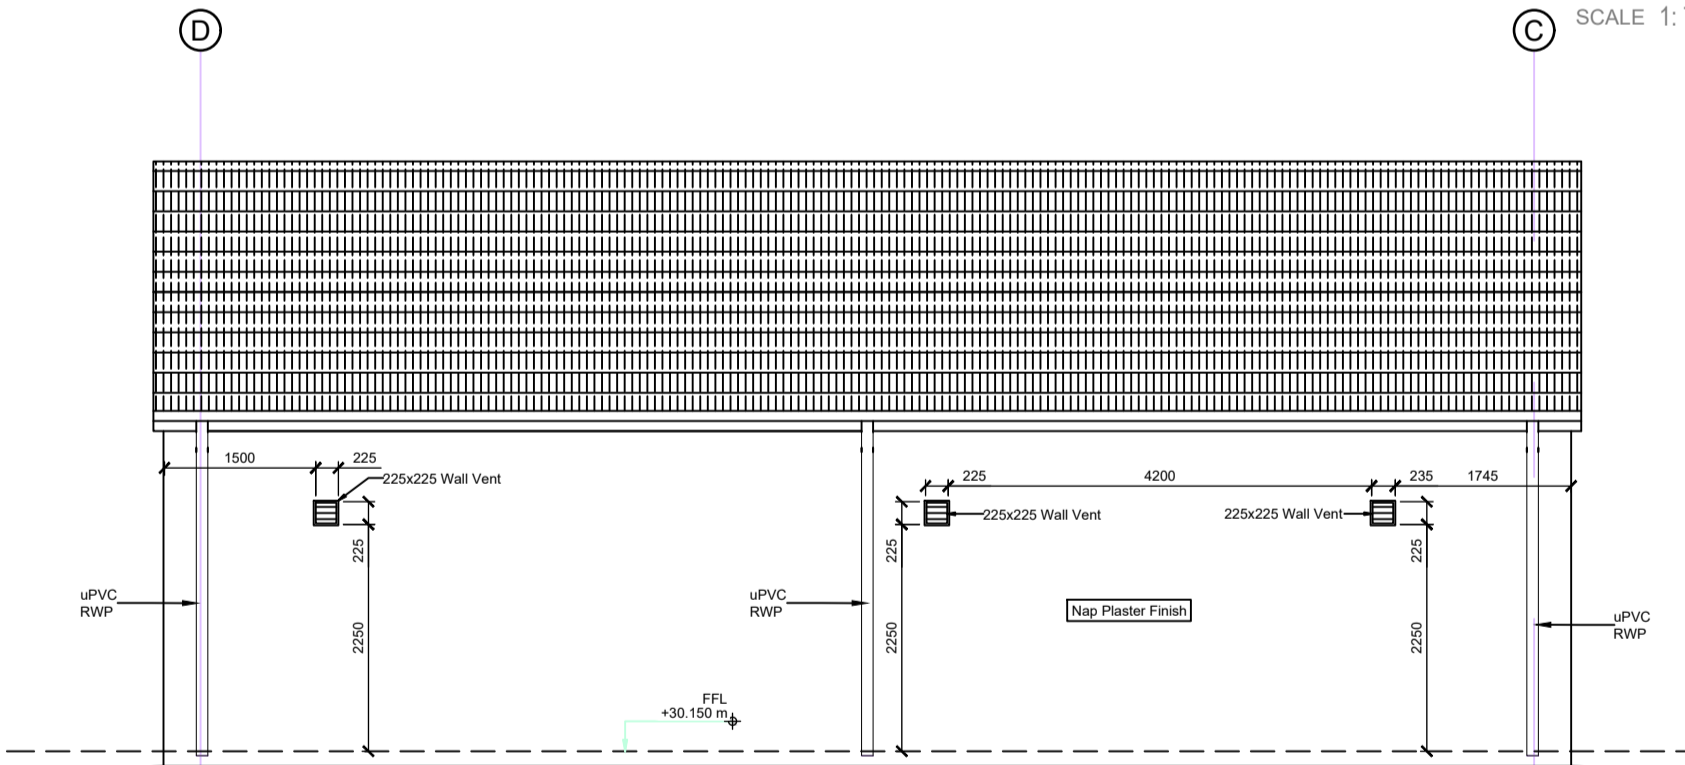


WESTERN ELEVATION
SCALE 1:75

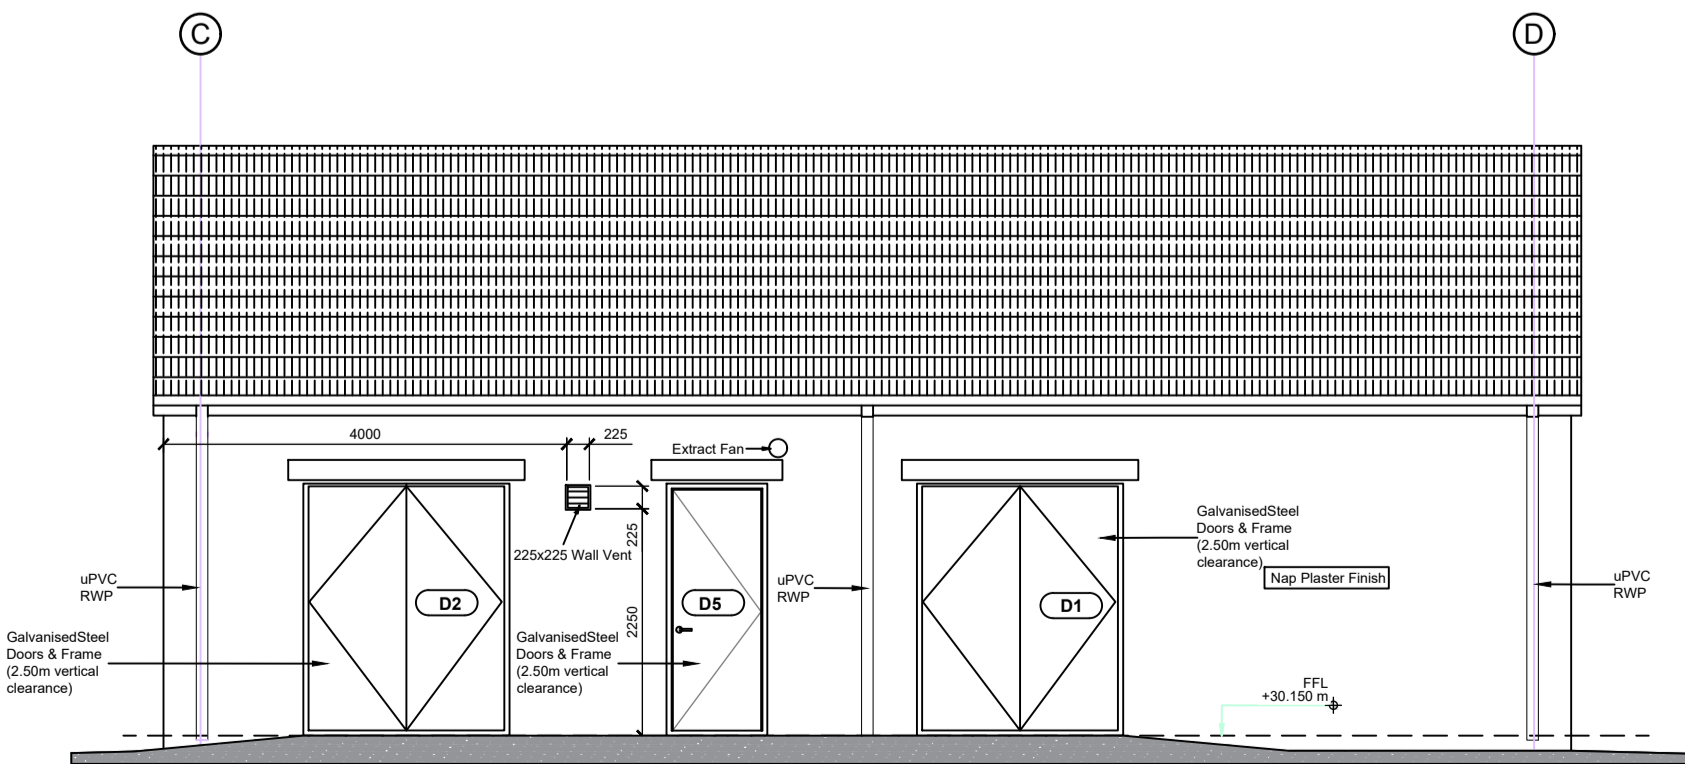

EASTERN ELEVATION
SCALE 1:75

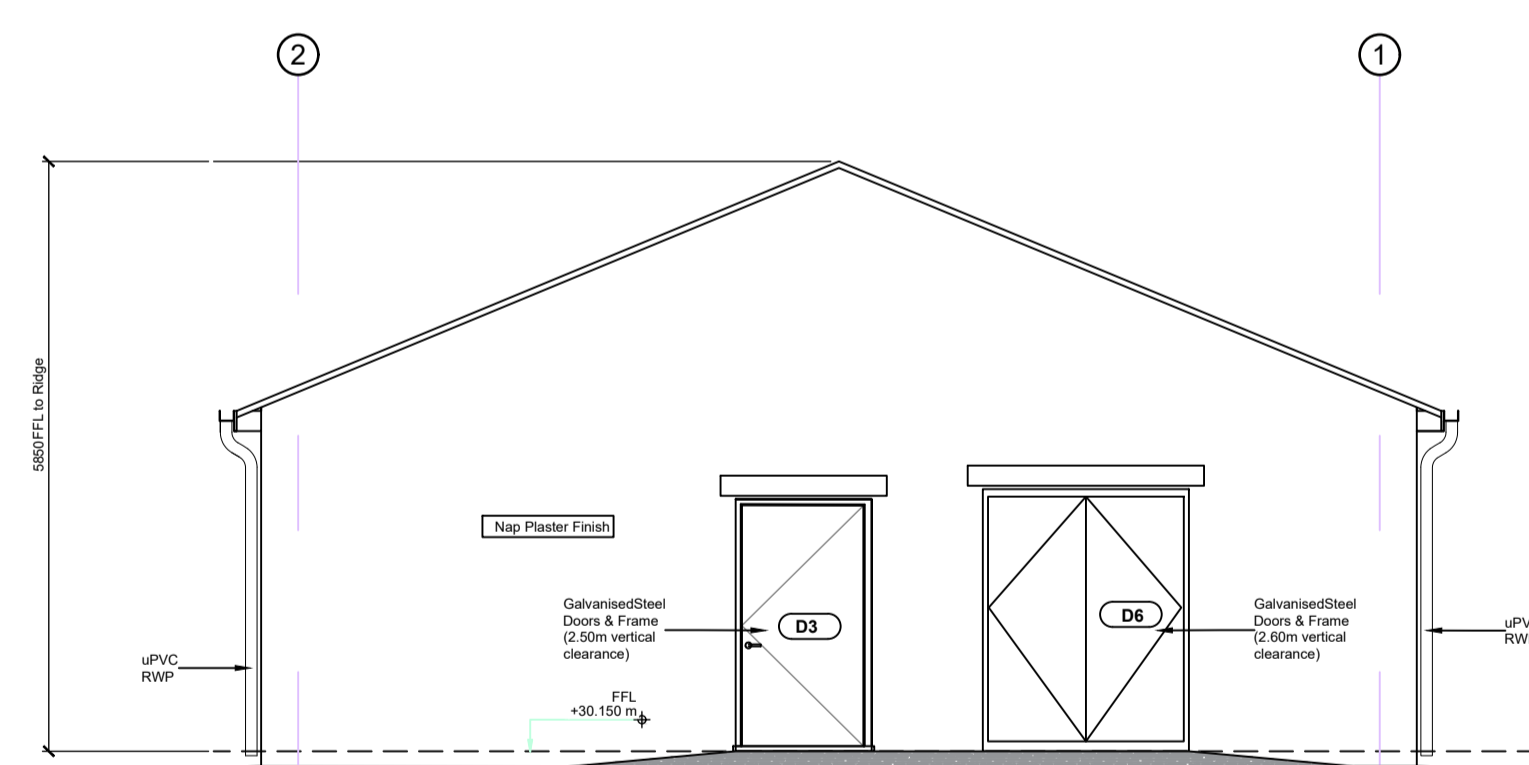

NORTHERN ELEVATION
SCALE 1:75

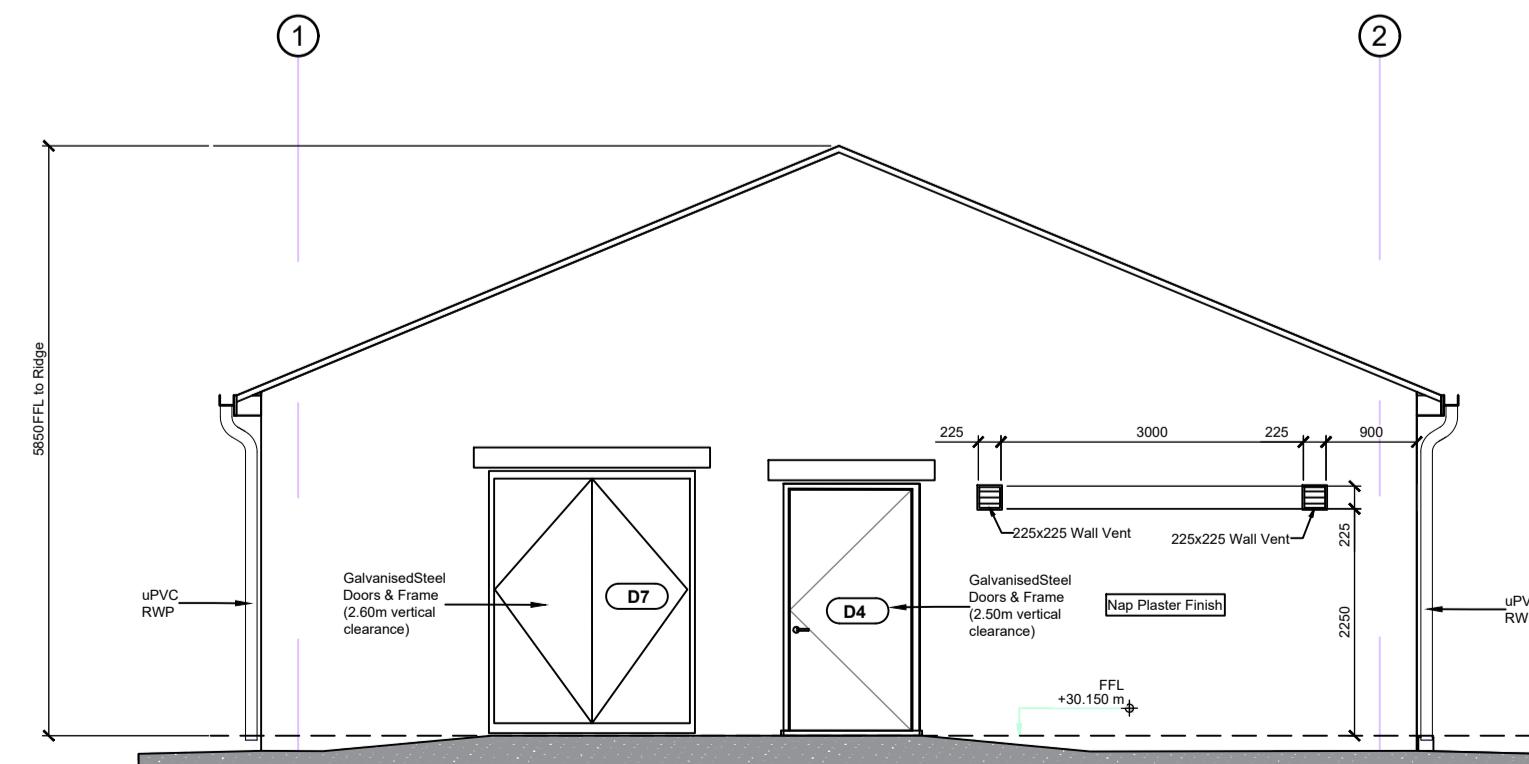

SOUTHERN ELEVATION
SCALE 1:75

Notes :

- All drawings are to be read in conjunction with all relevant Specifications, Bills of Quantities, Architectural, Services and Engineering drawings.
- Any discrepancies between these documents shall be brought to the attention of the Engineer.
- All dimensions are in millimetres, unless noted otherwise.
- All levels are in metres related to Ordnance Datum.
- Drawings are not to be scaled.

BLOCK WALL LEGENDS

	BLOCK WALL 475mm
	BLOCK WALL 215mm

Legend

- Ducts
- Drainage Channel
- EIRGRID BUILDING
- IPP BUILDING

KEY PLAN

P05 03-04-24	FOR PLANNING	BK	IB
P04 20-03-24	FOR PLANNING	BK	IB
P03 07-06-23	FOR PLANNING	BK	IB
P02 18-06-23	FOR PLANNING	BK	IB
P01 12-05-23	FOR PLANNING	BK	IB
REV	DATE	DESCRIPTION	BY APP

PROJECT: TOMSALLAGH SUBSTATION

TITLE: IPP BUILDING PLAN, ELEVATION AND SECTION

CLIENT: WXD ENERGY LTD

ENGINEERING AND ENVIRONMENTAL CONSULTANTS
CORK | TRALEE | LONDON | LIMERICK
mwp.ie

DRAWN: SM	CHECKED: BK	APPROVED: IB
PROJECT NUMBER: 23849	DATE: MAR'24	SCALE @ A1: AS SHOWN
STATUS DESCRIPTION: FOR APPROVAL		STATUS: S4
DRAWING NUMBER: 23849-MWP-SS-ZZ-DR-S-1101		REV: P05