



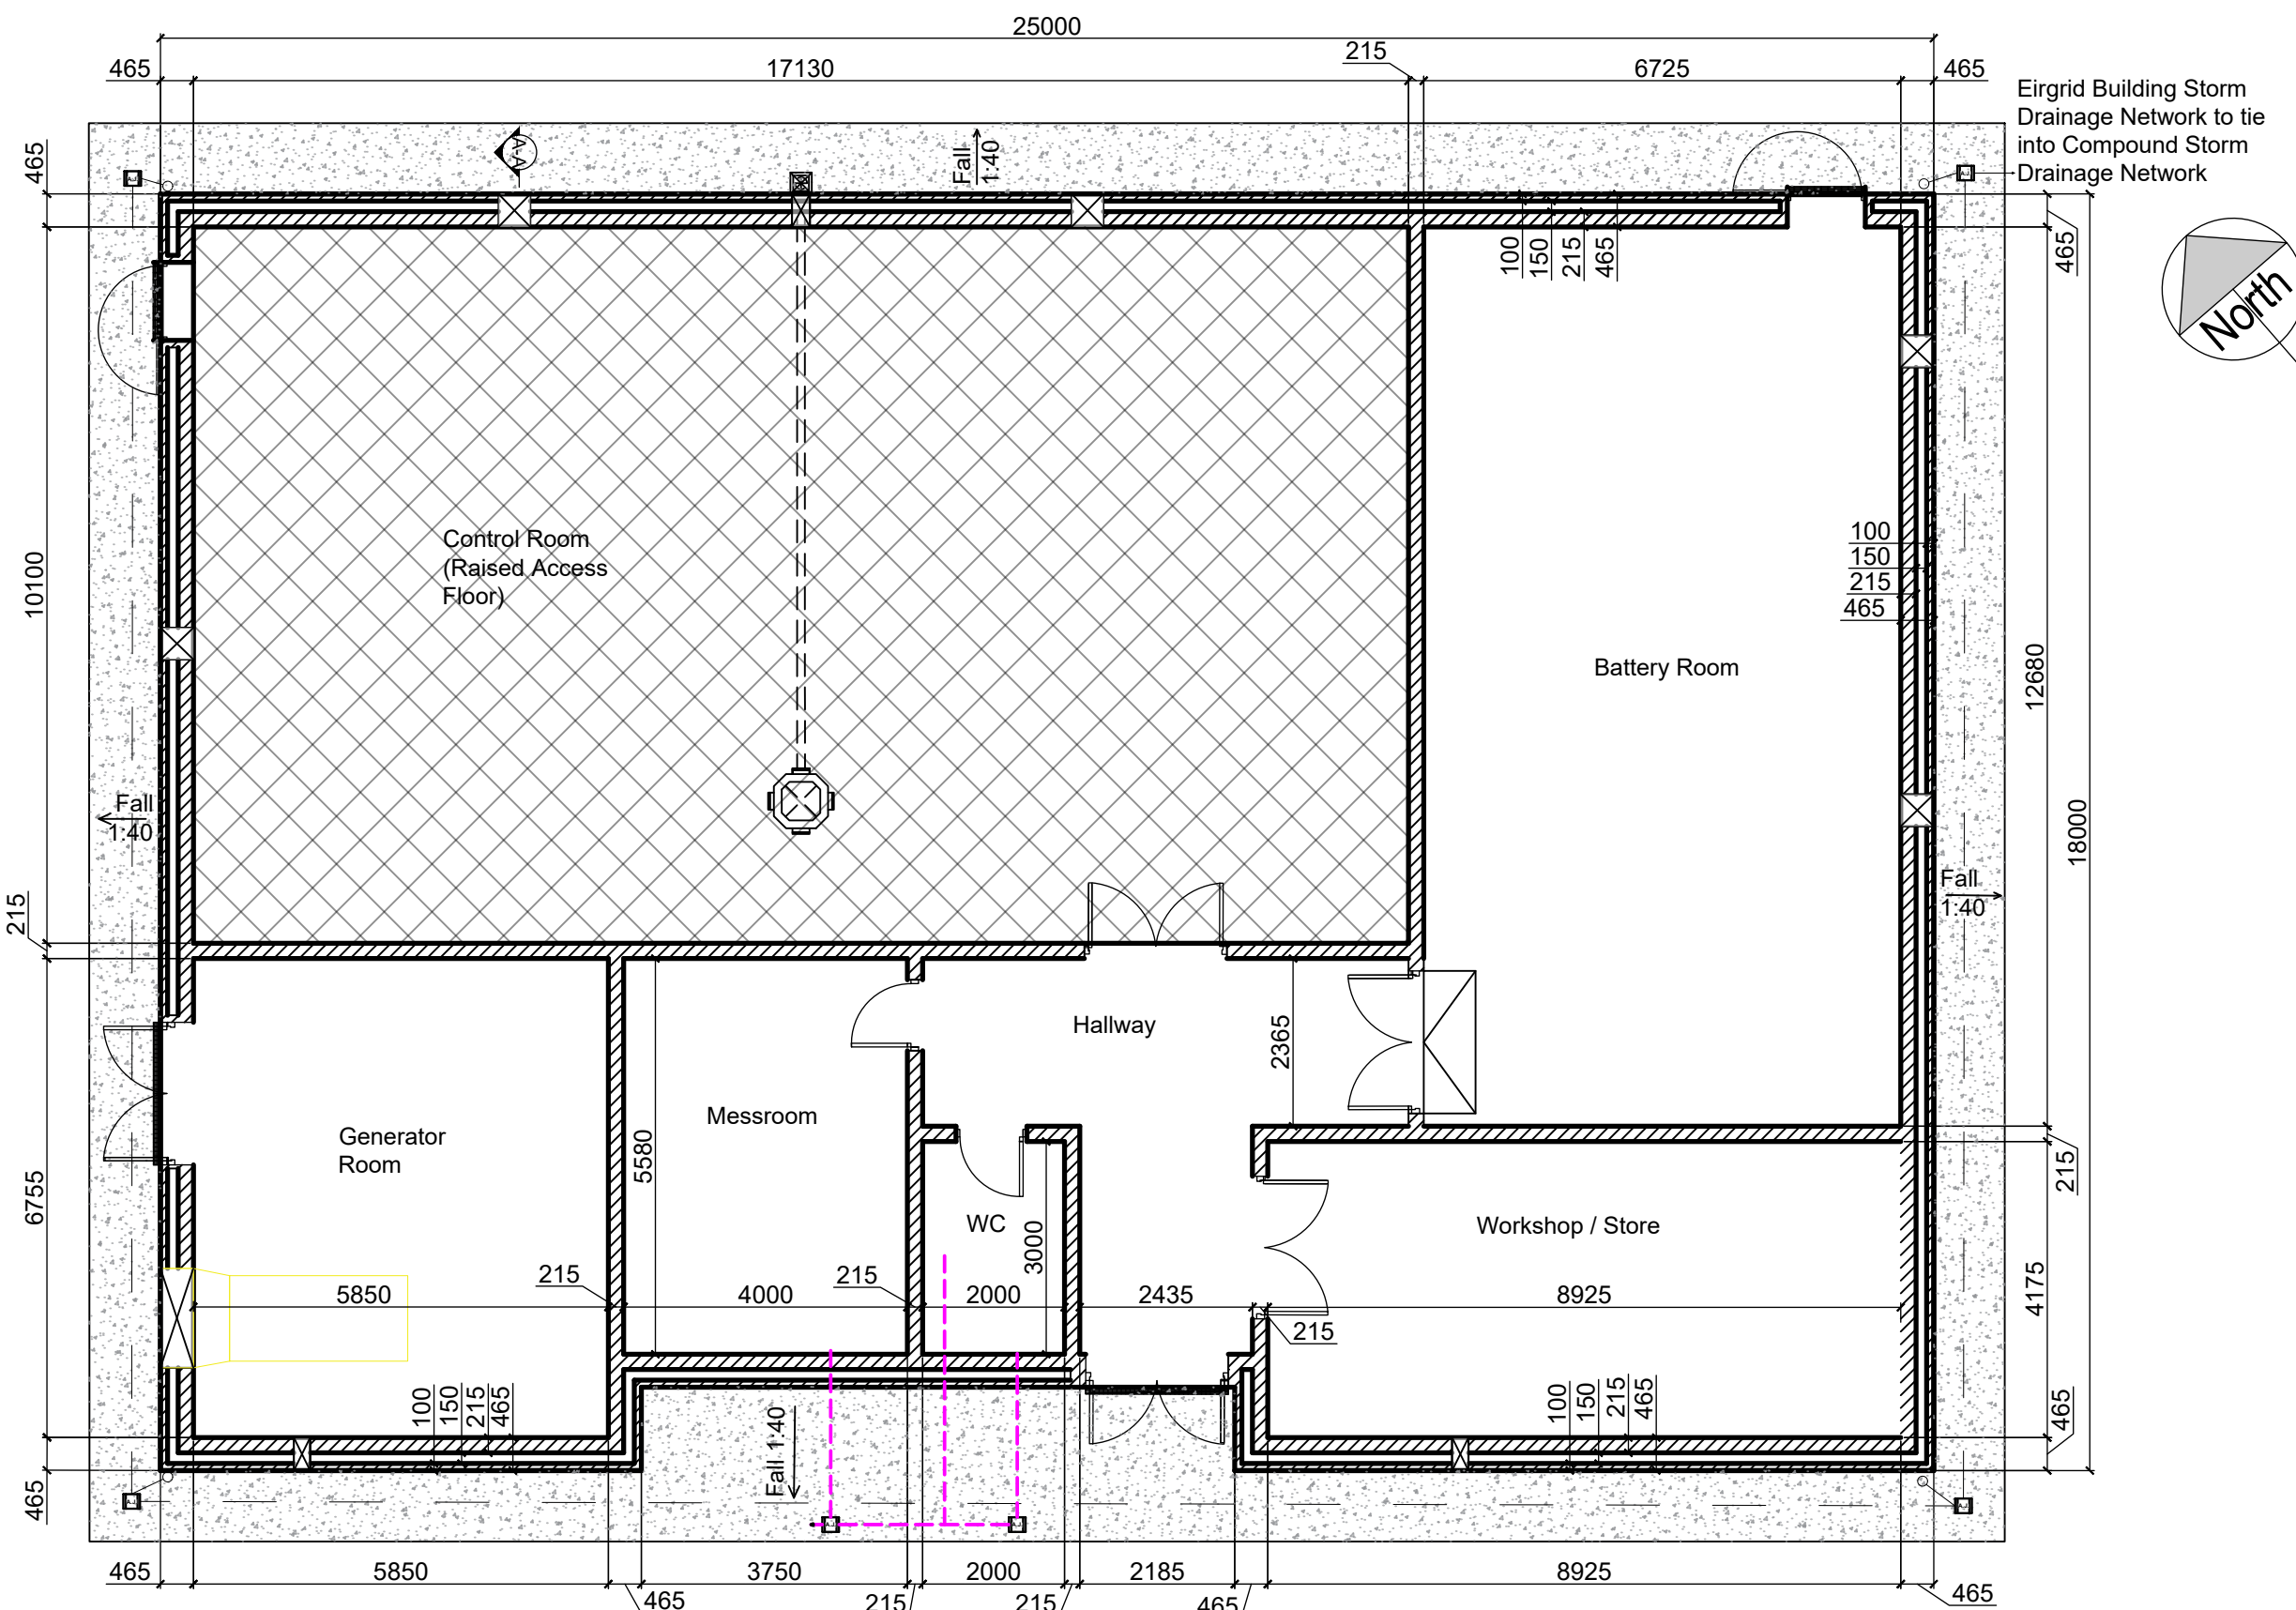


GROUND FLOOR LAYOUT

SCALE 1: 100

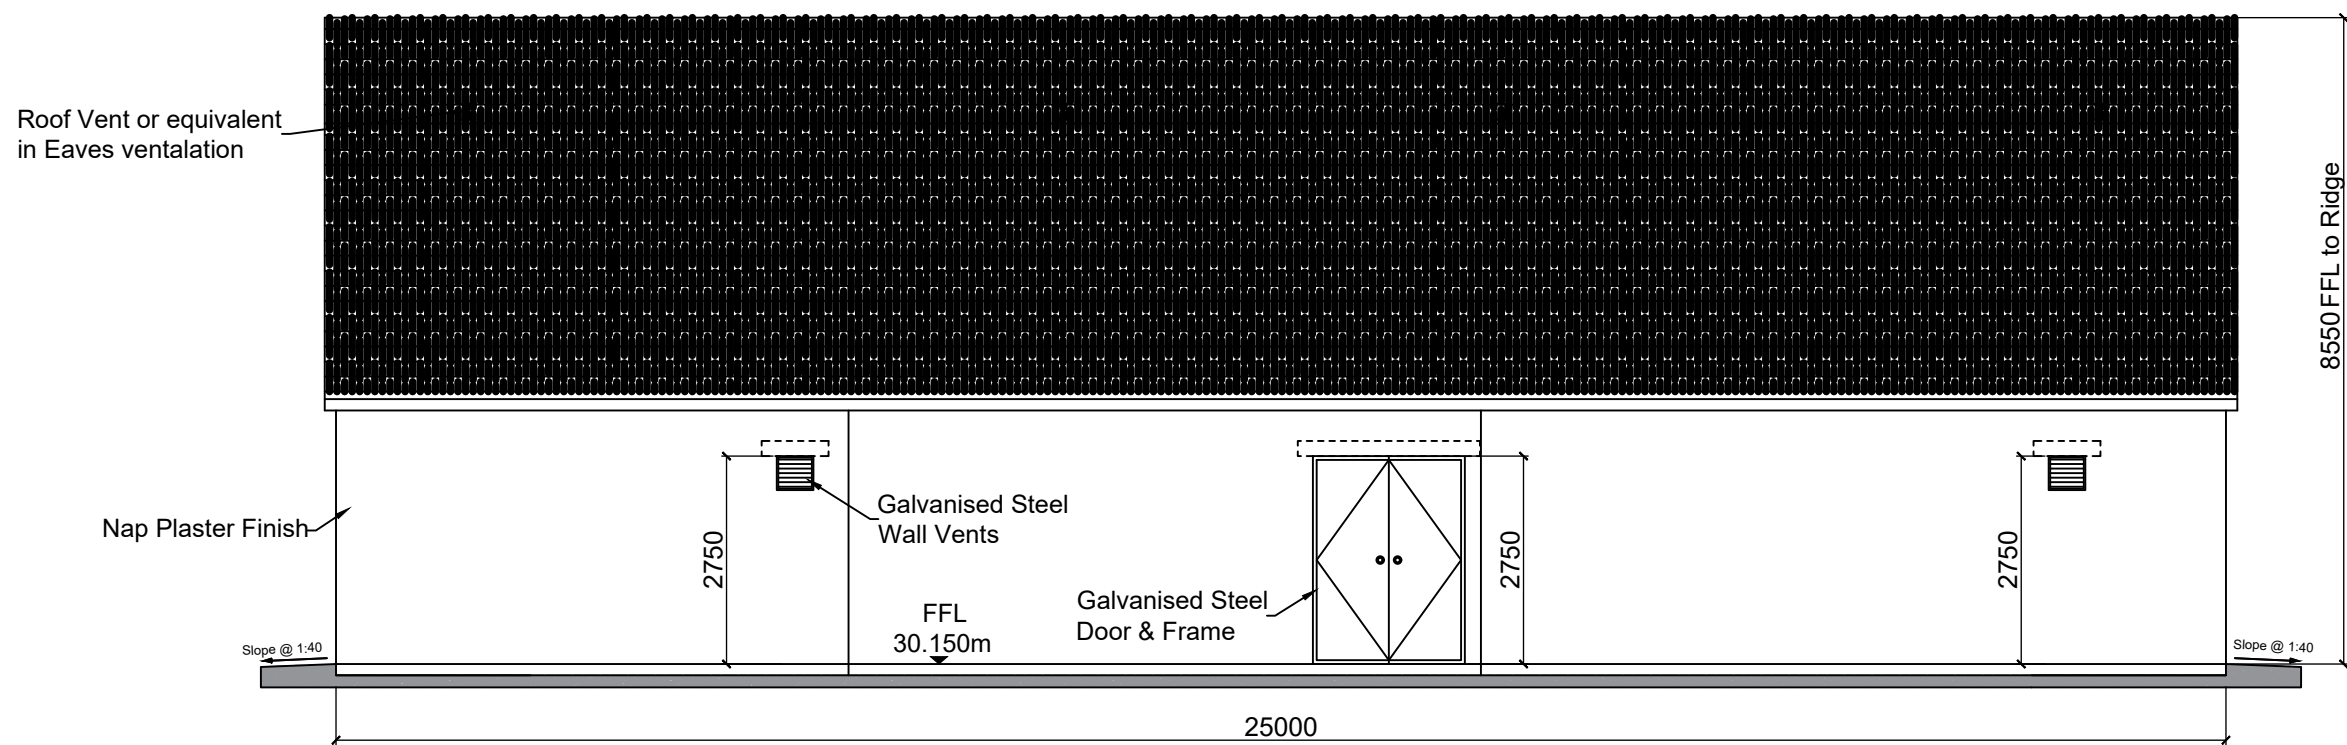


FRONT ELEVATION - EAST

SCALE 1: 100

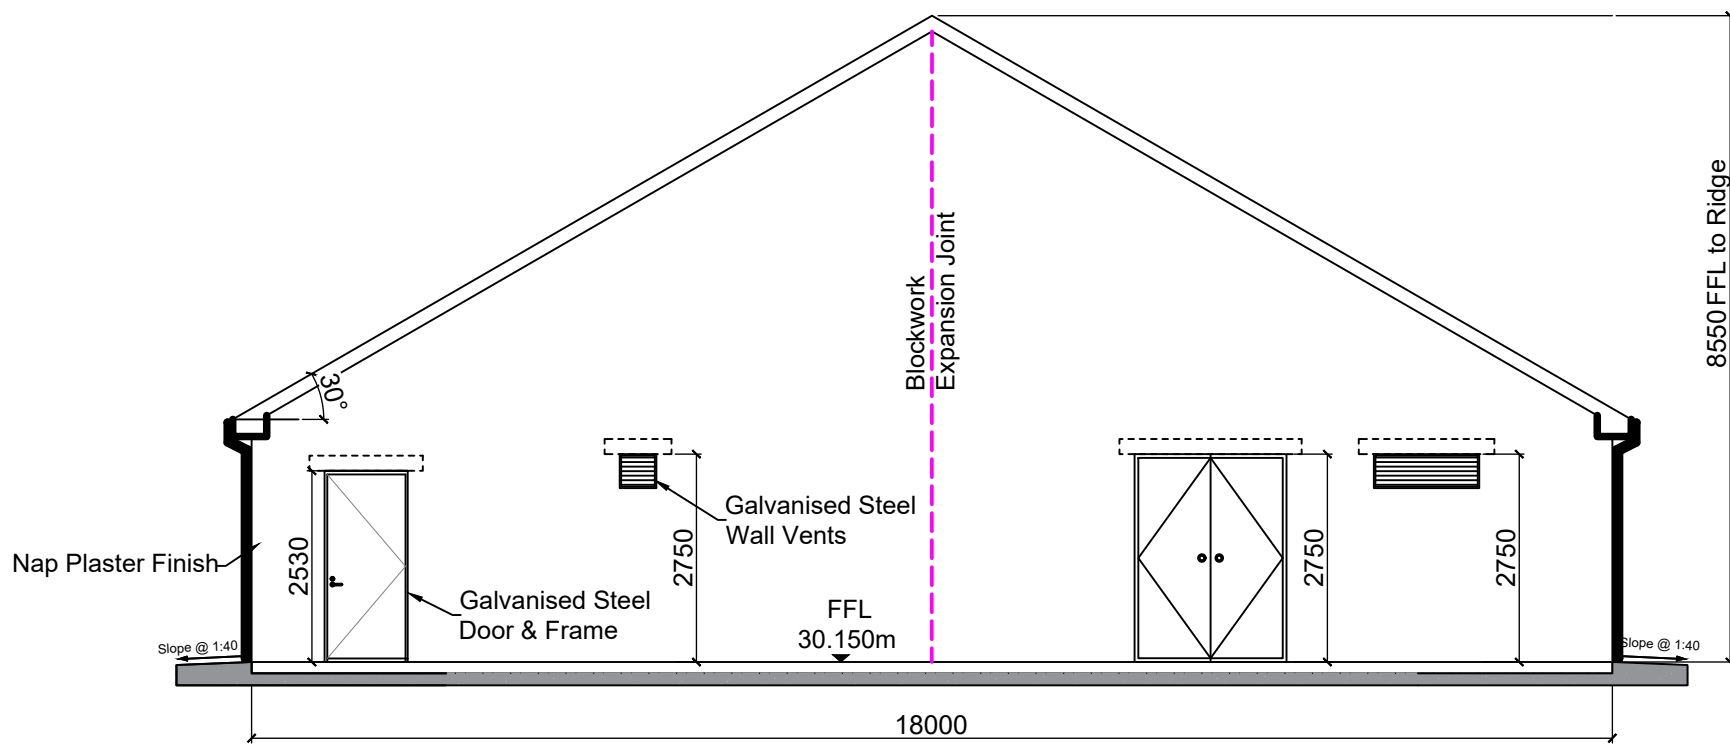


SIDE ELEVATION - SOUTH

SCALE 1: 100

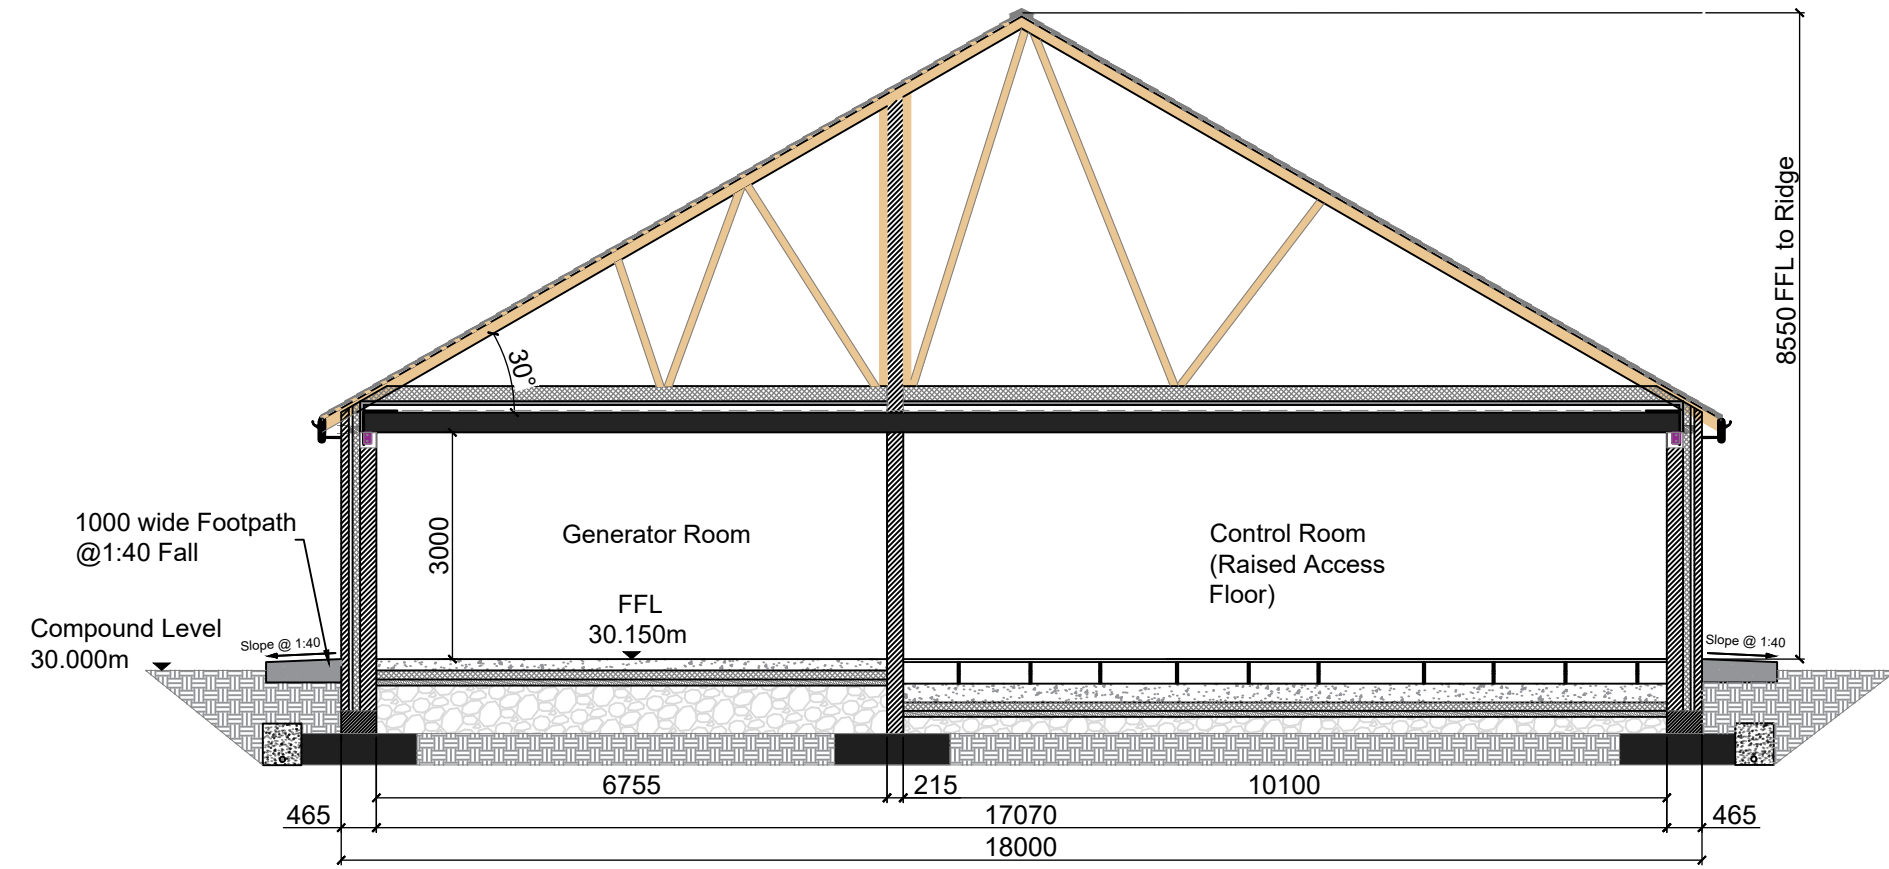


SECTION A-A

SCALE 1: 100

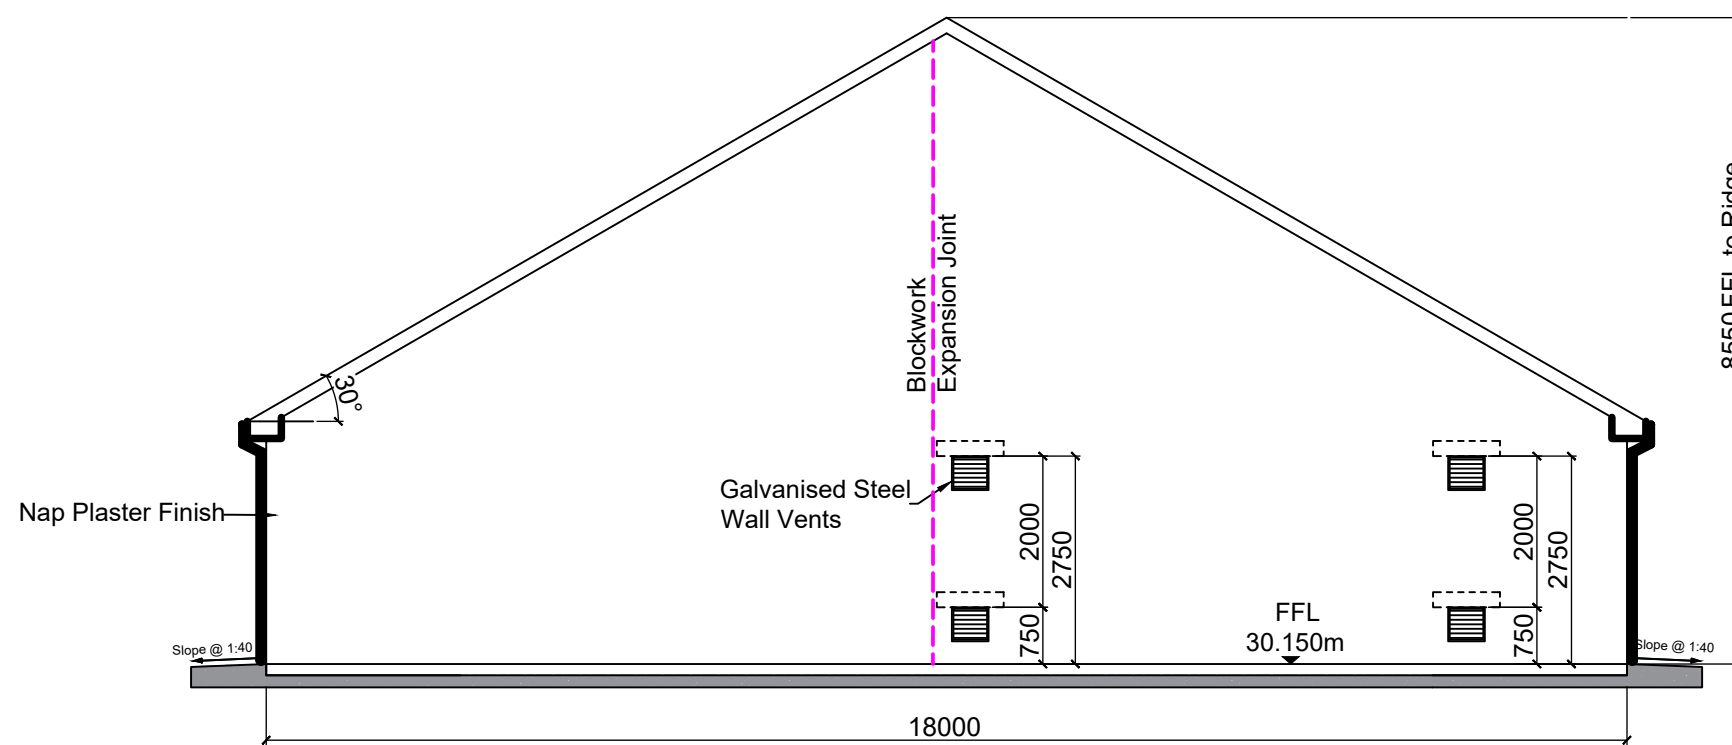

SIDE ELEVATION - NORTH

SCALE 1: 100

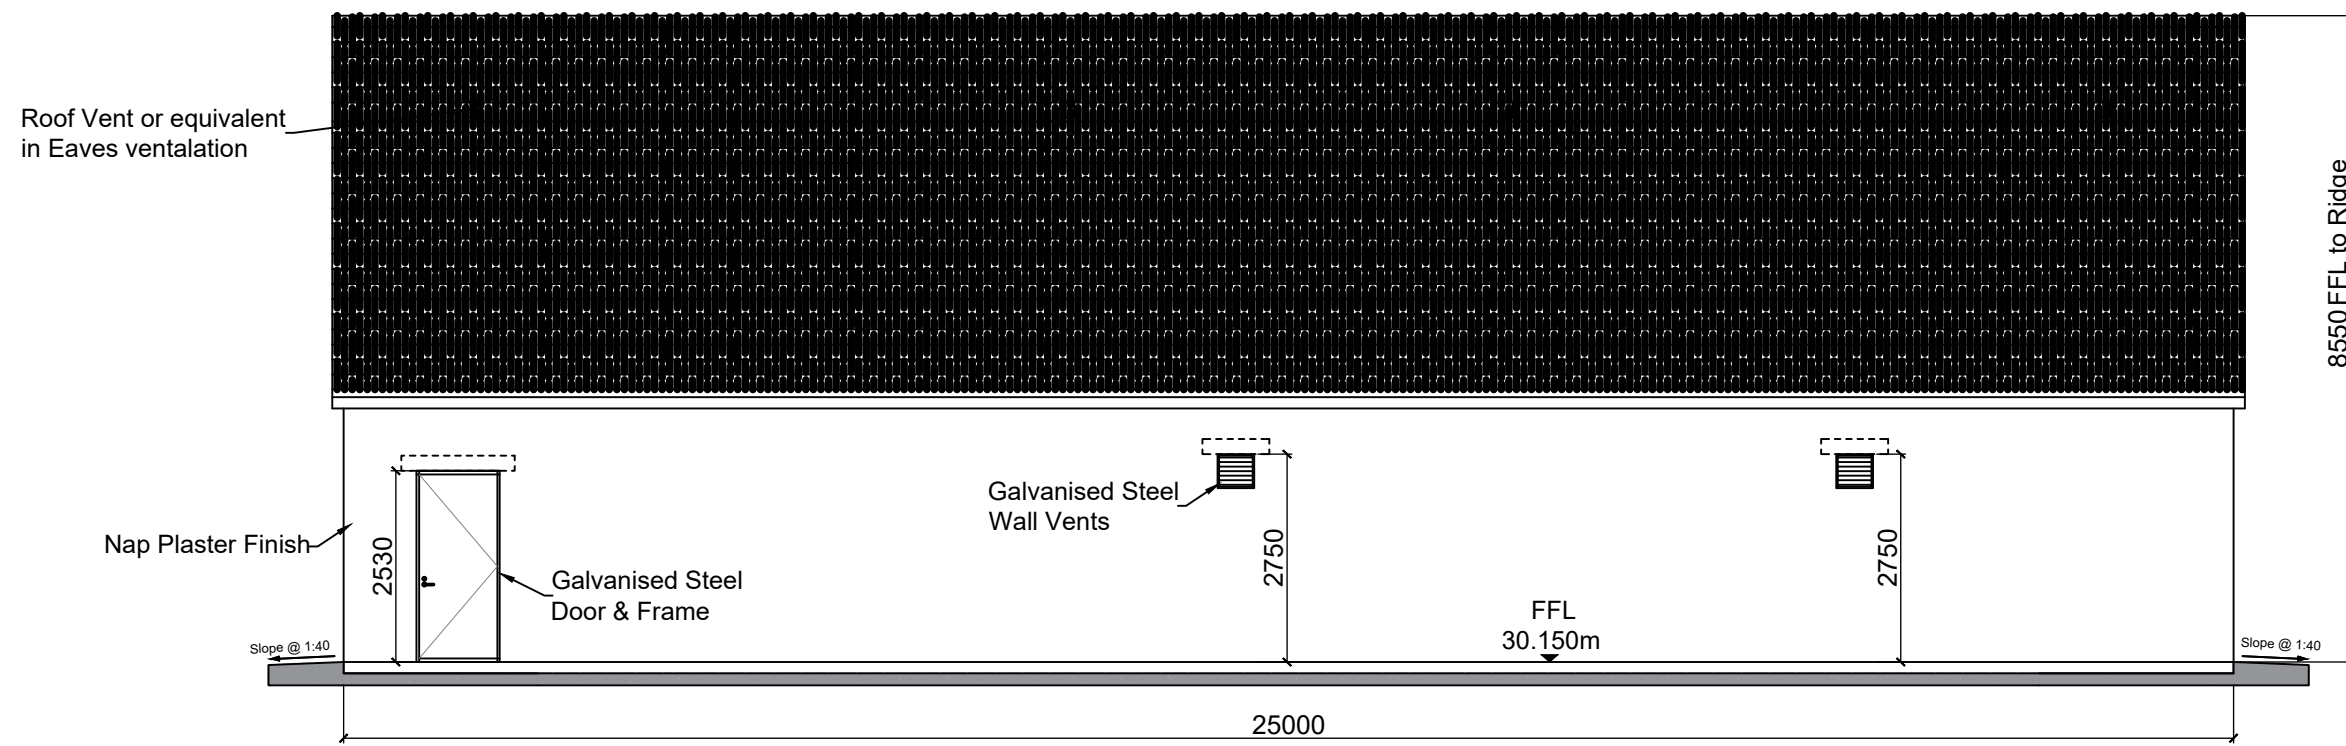

REAR ELEVATION - WEST

SCALE 1: 100

Notes :


- All drawings are to be read in conjunction with all relevant Specifications, Bills of Quantities, Architectural, Services and Engineering drawings.
- Any discrepancies between these documents shall be brought to the attention of the Engineer.
- All dimensions are in millimetres, unless noted otherwise.
- All levels are in metres related to Ordnance Datum.
- Drawings are not to be scaled.

BLOCK WALL LEGENDS

	BLOCK WALL 415mm
	BLOCK WALL 215mm

Legend

- Landowner_ Folios
- Boundary
- EIRGRID BUILDING
- IPP BUILDING

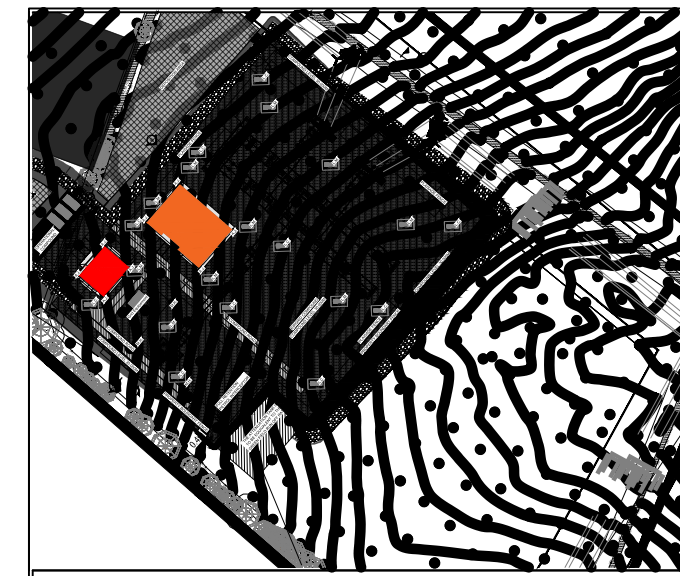

KEY PLAN

P04	20-03-24	FOR APPROVAL	BK	IB
P03	07-06-23	FOR APPROVAL	BK	IB
P02	18-05-23	FOR APPROVAL	BK	IB
P01	12-05-23	FOR APPROVAL	BK	IB
REV	DATE	DESCRIPTION	BY	APP

PROJECT:

TOMSALLAGH SUBSTATION

TITLE:

EIRGRID BUILDING PLAN, ELEVATIONS AND SECTION

CLIENT:

WXD ENERGY LTD.

MWP

ENGINEERING AND ENVIRONMENTAL CONSULTANTS
CORK | TRALEE | LONDON | LIMERICK
mwp.ie

DRAWN:	SM	CHECKED:	BK	APPROVED:	IB
PROJECT NUMBER:	23849	DATE:	MARCH-24	SCALE @ A1:	AS SHOWN
STATUS DESCRIPTION	FOR APPROVAL				STATUS: S4

DRAWING NUMBER:	23849 - MWP -SS-ZZ-DR-C- 1102	REV:	P04
-----------------	-------------------------------	------	-----