



Site Location Scale 1:200,000



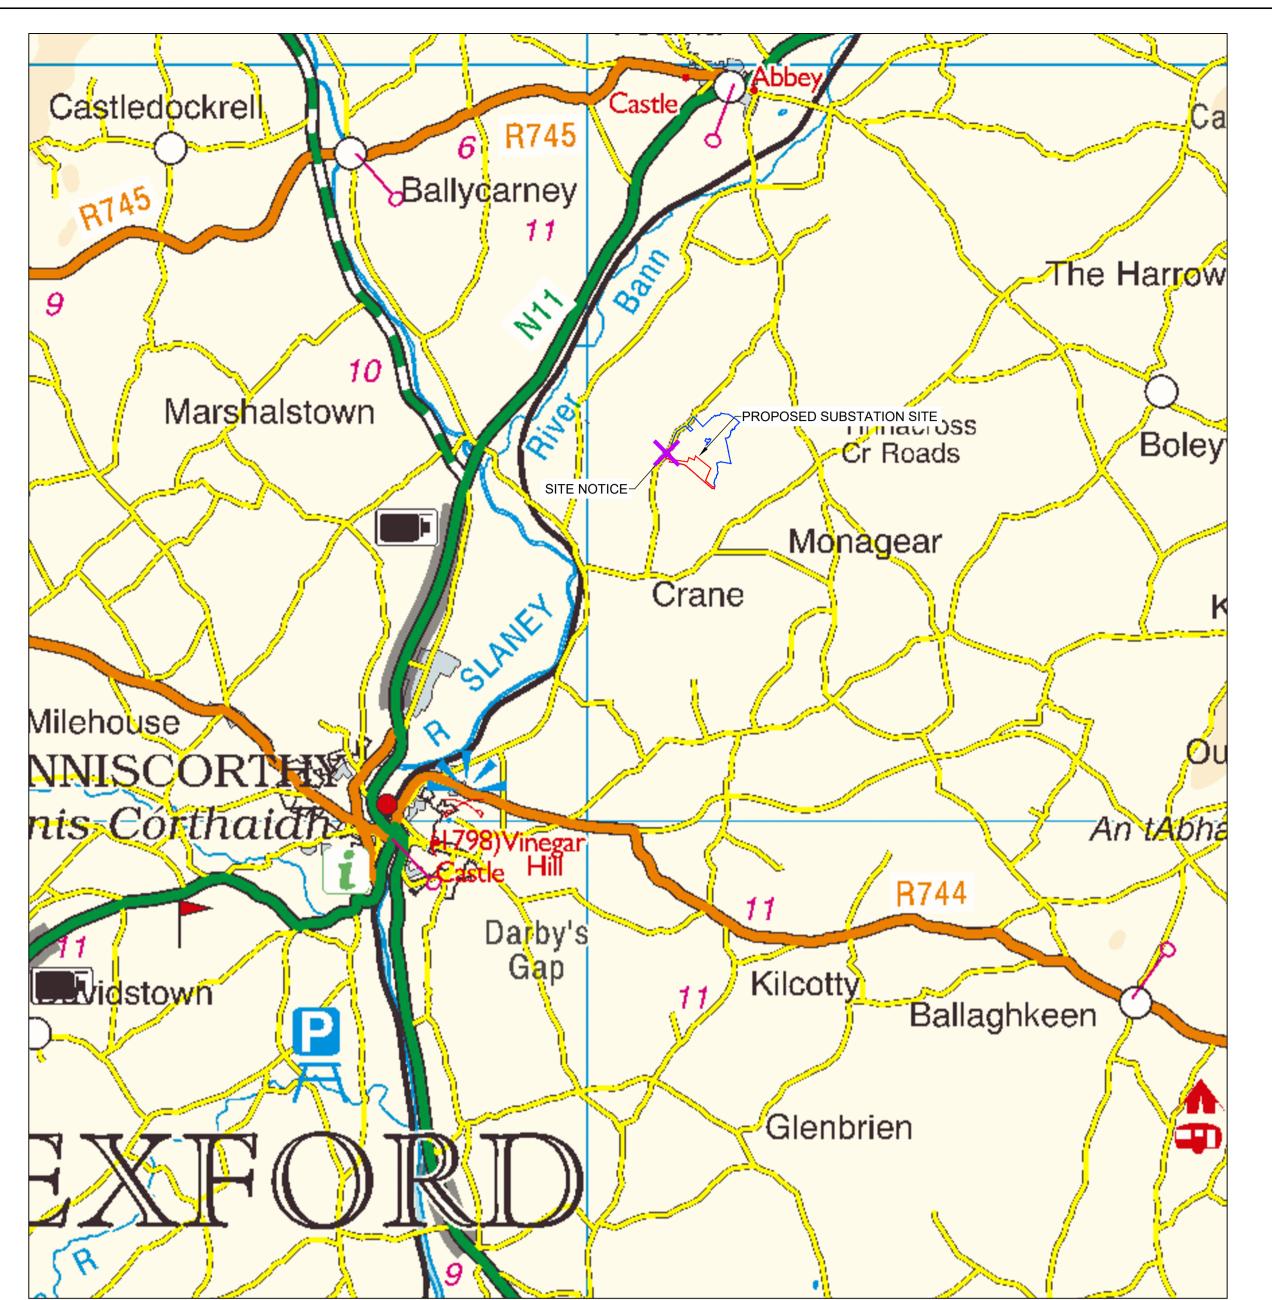

Site Location Scale 1:50,000

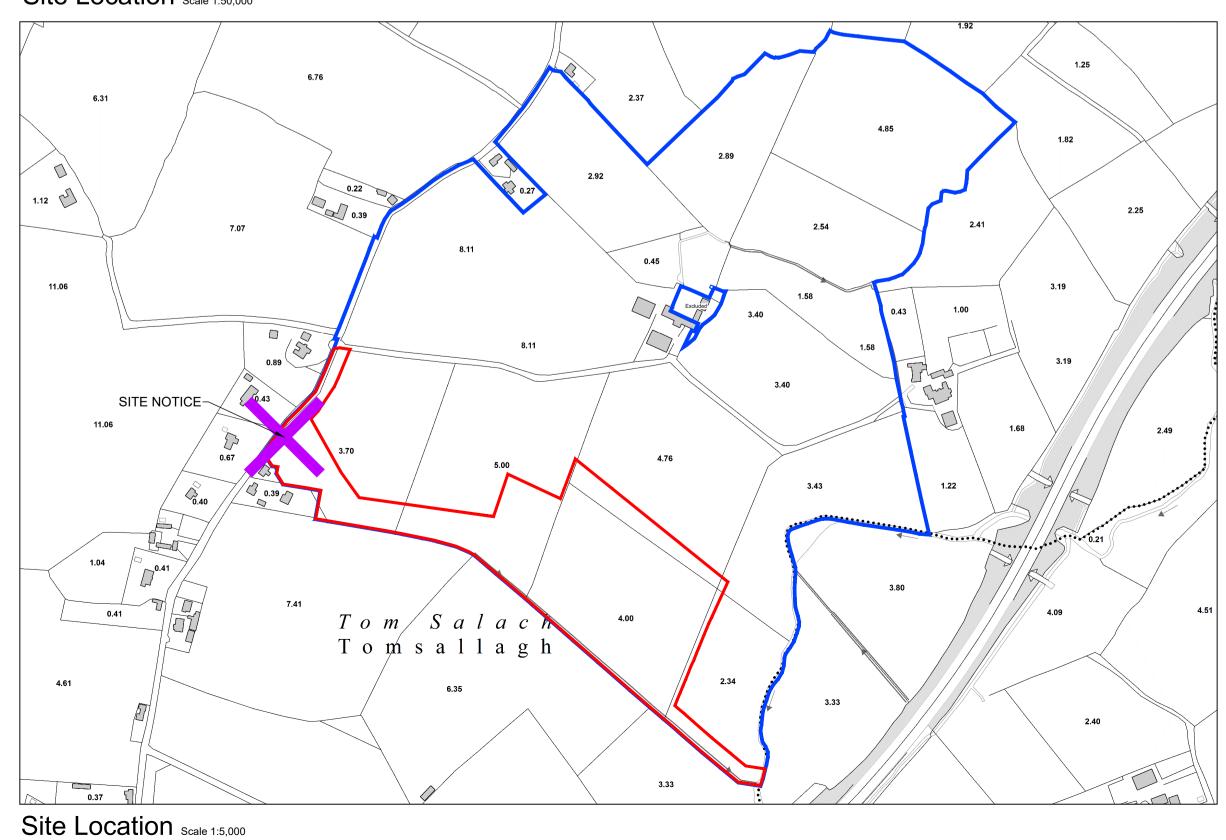

DO NOT SCALE FROM THIS DRAWING. USE FIGURED DIMENSIONS IN ALL CASES. VERIFY DIMENSIONS ON SITE AND REPORT ANY DISCREPANCIES TO THE DESIGNERS IMMEDIATELY. THIS DRAWING TO BE READ IN CONJUNCTION WITH THE DESIGNERS © THIS DRAWING IS COPYRIGHT AND MAY ONLY BE

REPRODUCED WITH THE DESIGNERS PERMISSION.

ALL DRAWINGS ARE TO BE READ IN CONJUNCTION WITH ALL RELEVANT SPECIFICATIONS, BILLS OF QUANTITIES, ARCHITECTURAL, SERVICES AND ENGINEERING DRAWINGS.

ALL LEVELS ARE IN METRES RELATED TO; DATUM: ORDNANCE DATUM MALIN HEAD REFERENCE SYSTEM: IRISH TRANSVERSE MERCATOR (ITM)

 ALL DIMENSIONS ARE IN METRES, UNLESS NOTED OTHERWISE.
ANY DISCREPANCIES BETWEEN THESE DOCUMENTS SHALL BE BROUGHT TO THE ATTENTION OF THE ENGINEER. 4. DRAWINGS ARE NOT TO BE SCALED.5. AERIAL IMAGERY, WHEN USED, IS SOURCED FROM MICROSOFT

BING MAPS THROUGH THE OPEN LICENSING AGREEMENT WITH

LEGEND:

PERMITTED SITE BOUNDARY LANDHOLDING BOUNDARY SITE NOTICE

Map Reproduced From Tailte Éireann By Permission Of The Government. CYAL50332198. OSI SHEET NO: 4964 & 5024

ISSUED FOR PLANNING TOMSALLAGH SUBSTATION

SITE CONTEXT MAP

WXD ENERGY LTD

P.C. A/S

FOR APPROVAL

23849 - MWP - 00 - 00 - DR-C - 5101