

LEGEND:

Existing Road Edge


"Set Back" Distance = 3.0m

Sight Line

Visibility Clearance Required Outside Road Construction (Existing vegetation and hedgerow to be maintained to a maximum height of 0.8m to allow for clear sight visibility at junction)

Access Track - Construction Phase

Access Track - Post Construction

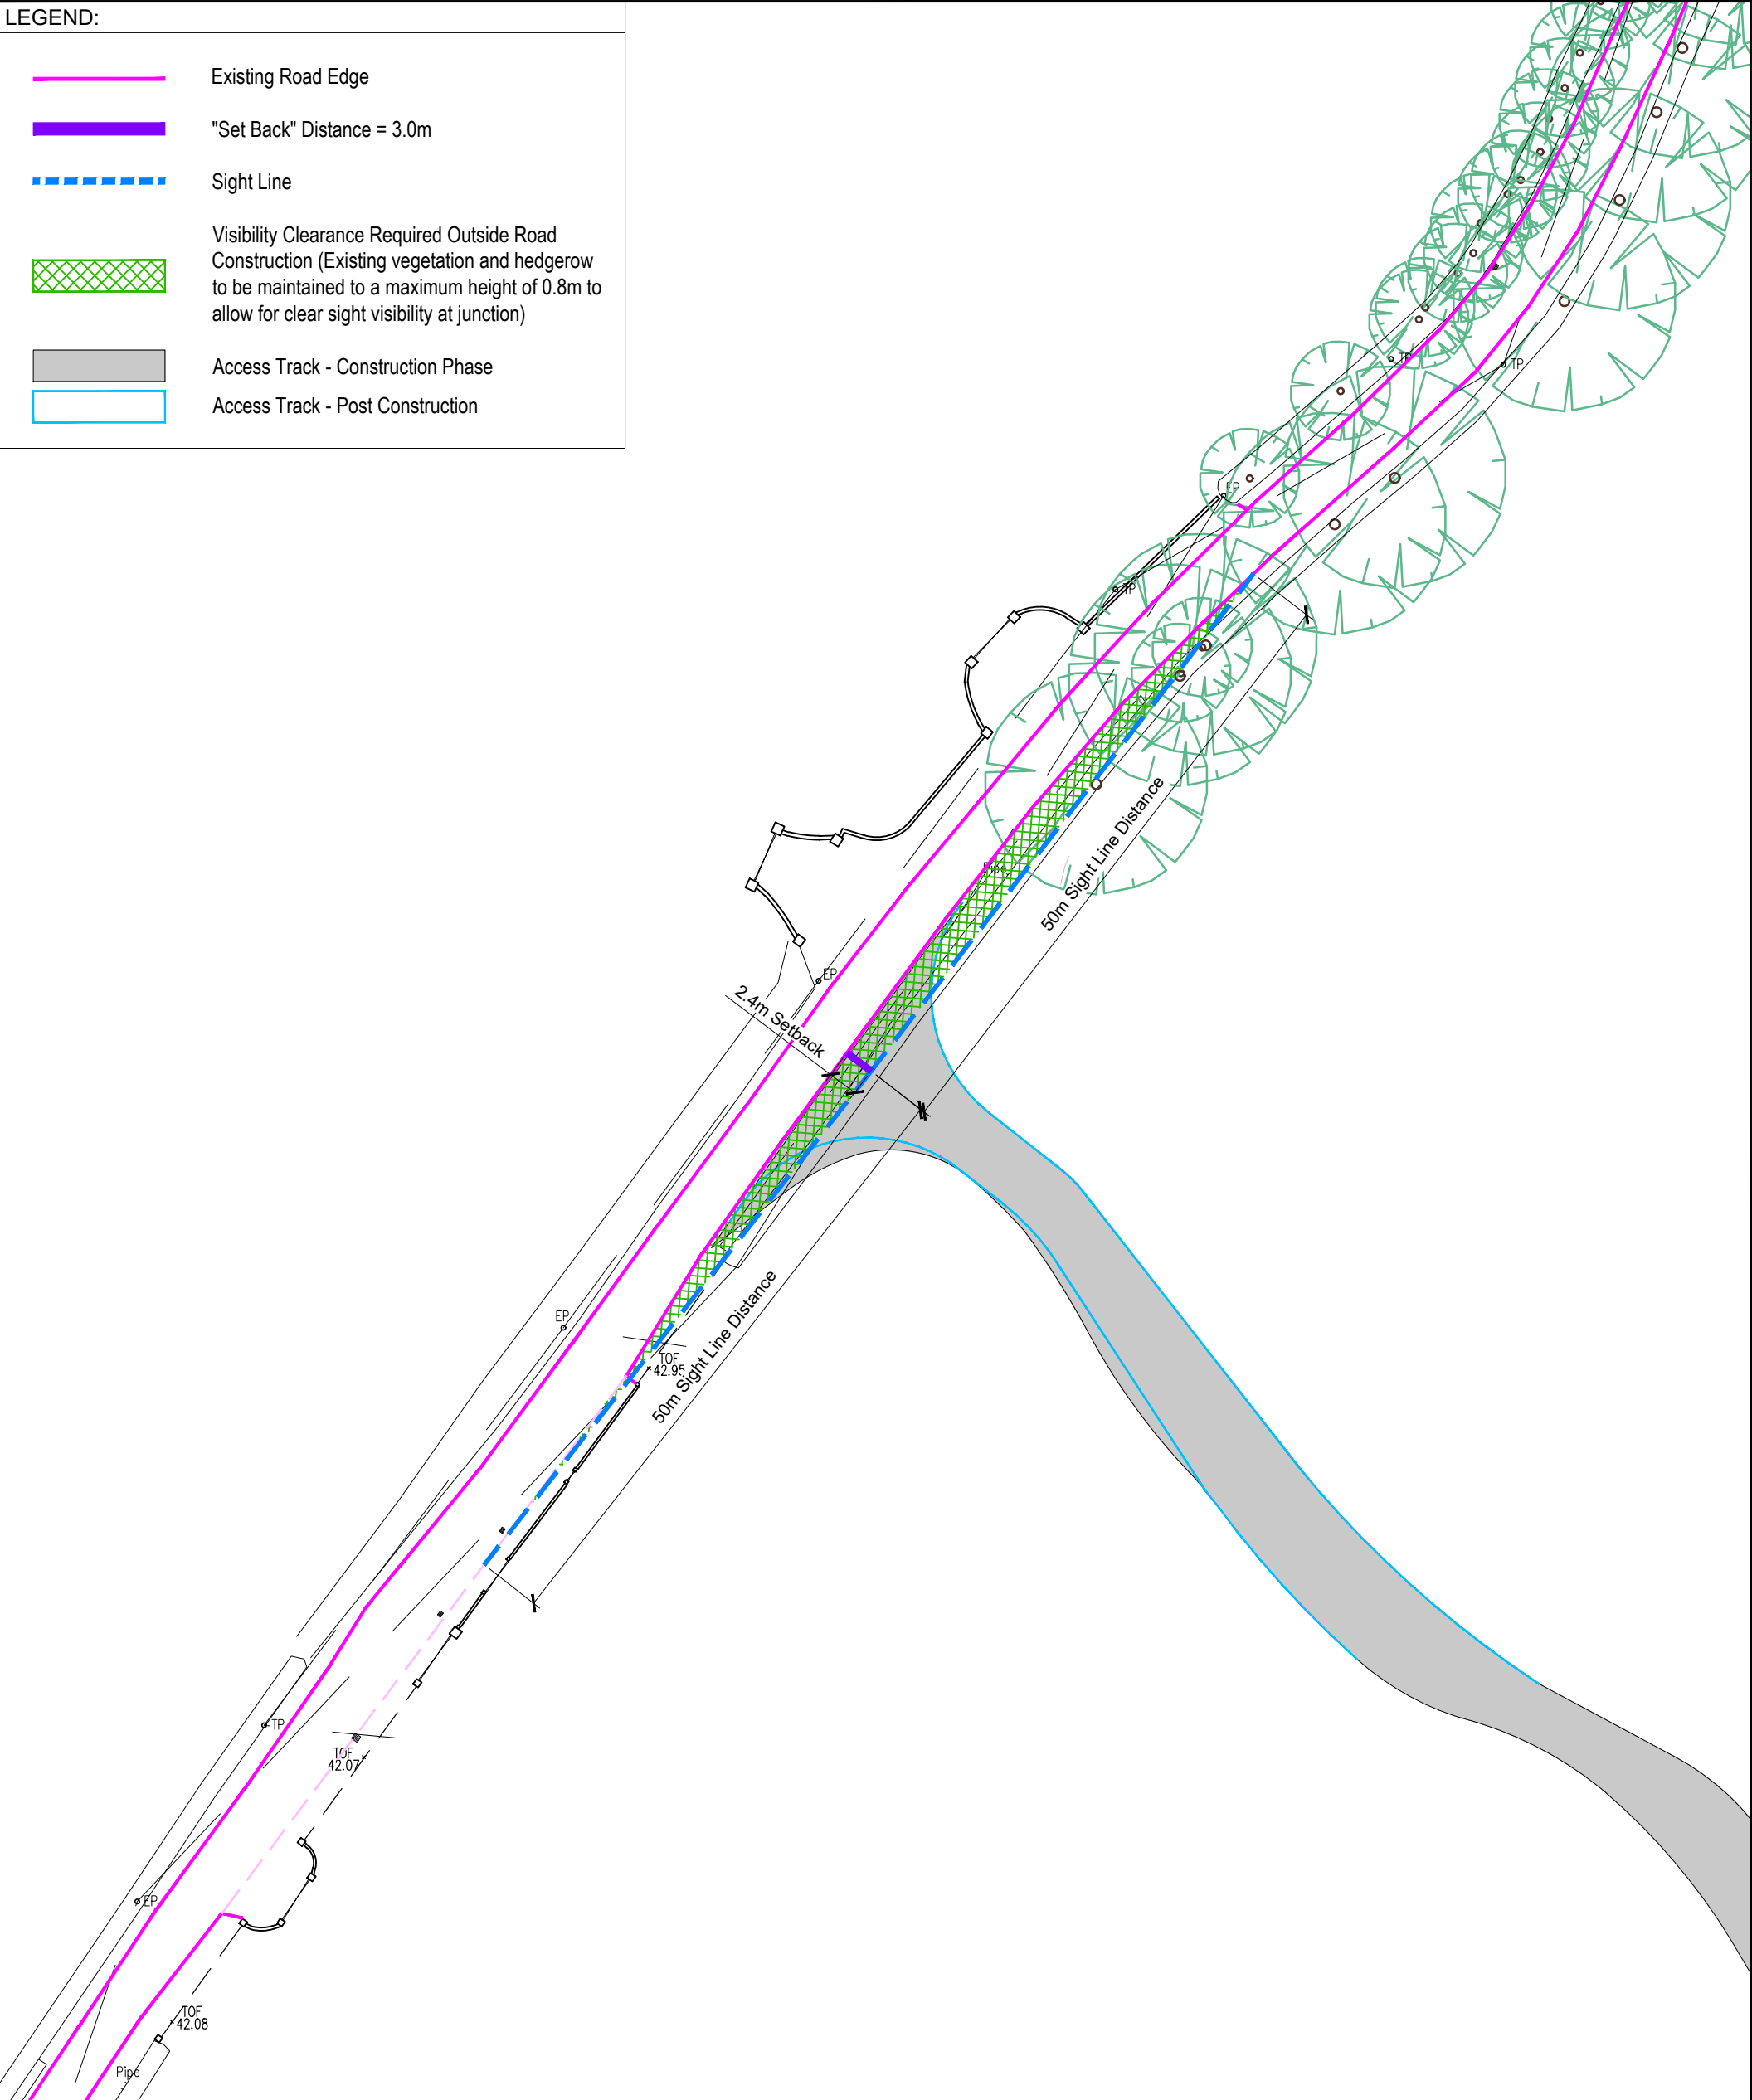

MWP

ENGINEERING AND ENVIRONMENTAL CONSULTANTS

CORK | TRALEE | LONDON | LIMERICK

mwp.ie

PROJECT:

TOMSALLAGH SUBSTATION

TITLE:

SITE ENTRANCE SIGHT LINES - 50M

CLIENT:

WXD ENERGY LTD

P02	02.04.24	Issued For Planning	JK	PC
P01	09.01.24	Issued For Planning	JK	PC
REV	DATE	DESCRIPTION	BY	APP
DRAWN: JK		CHECKED: PC	APPROVED: PC	
PROJECT NUMBER: 23849		DATE: January 2024	SCALE @ A3: 1 : 500	
STATUS DESCRIPTION			STATUS:	
FOR APPROVAL			S4	
DRAWING NUMBER: 23849 - MWP - 00 - 00 - SK - C - 0005			REV: P02	