




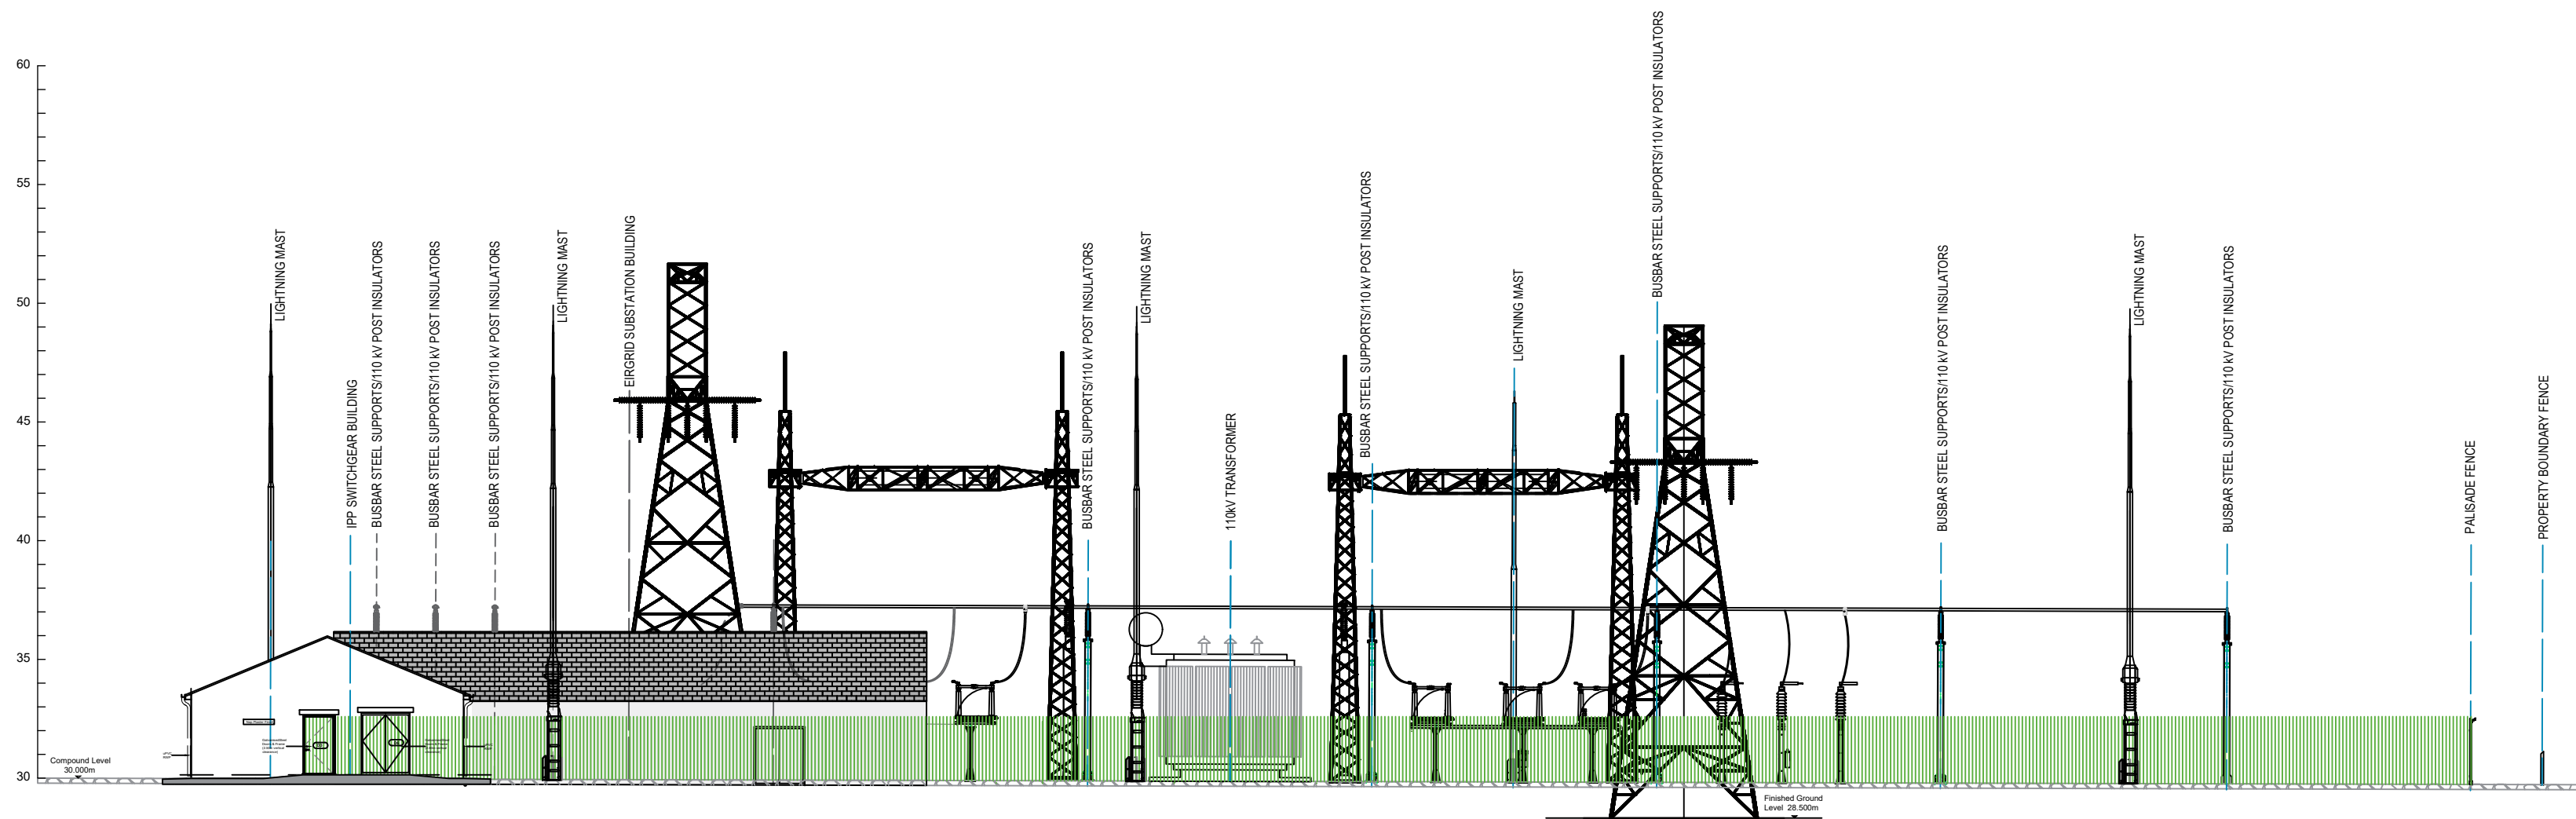


ELEVATION A
SCALE 1:250

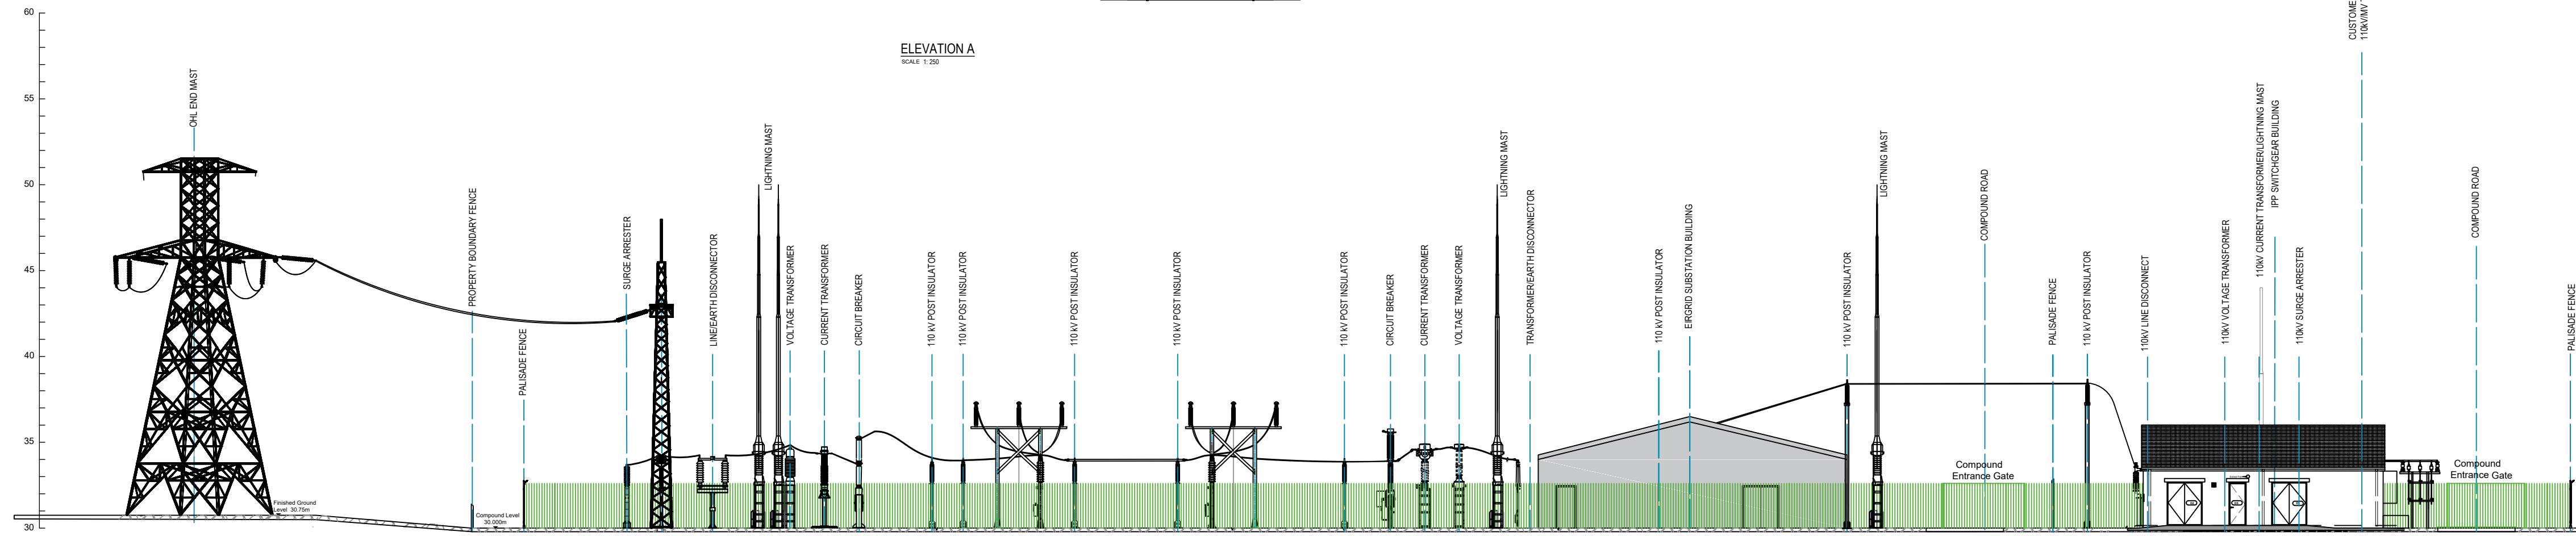

ELEVATION B
SCALE 1:250

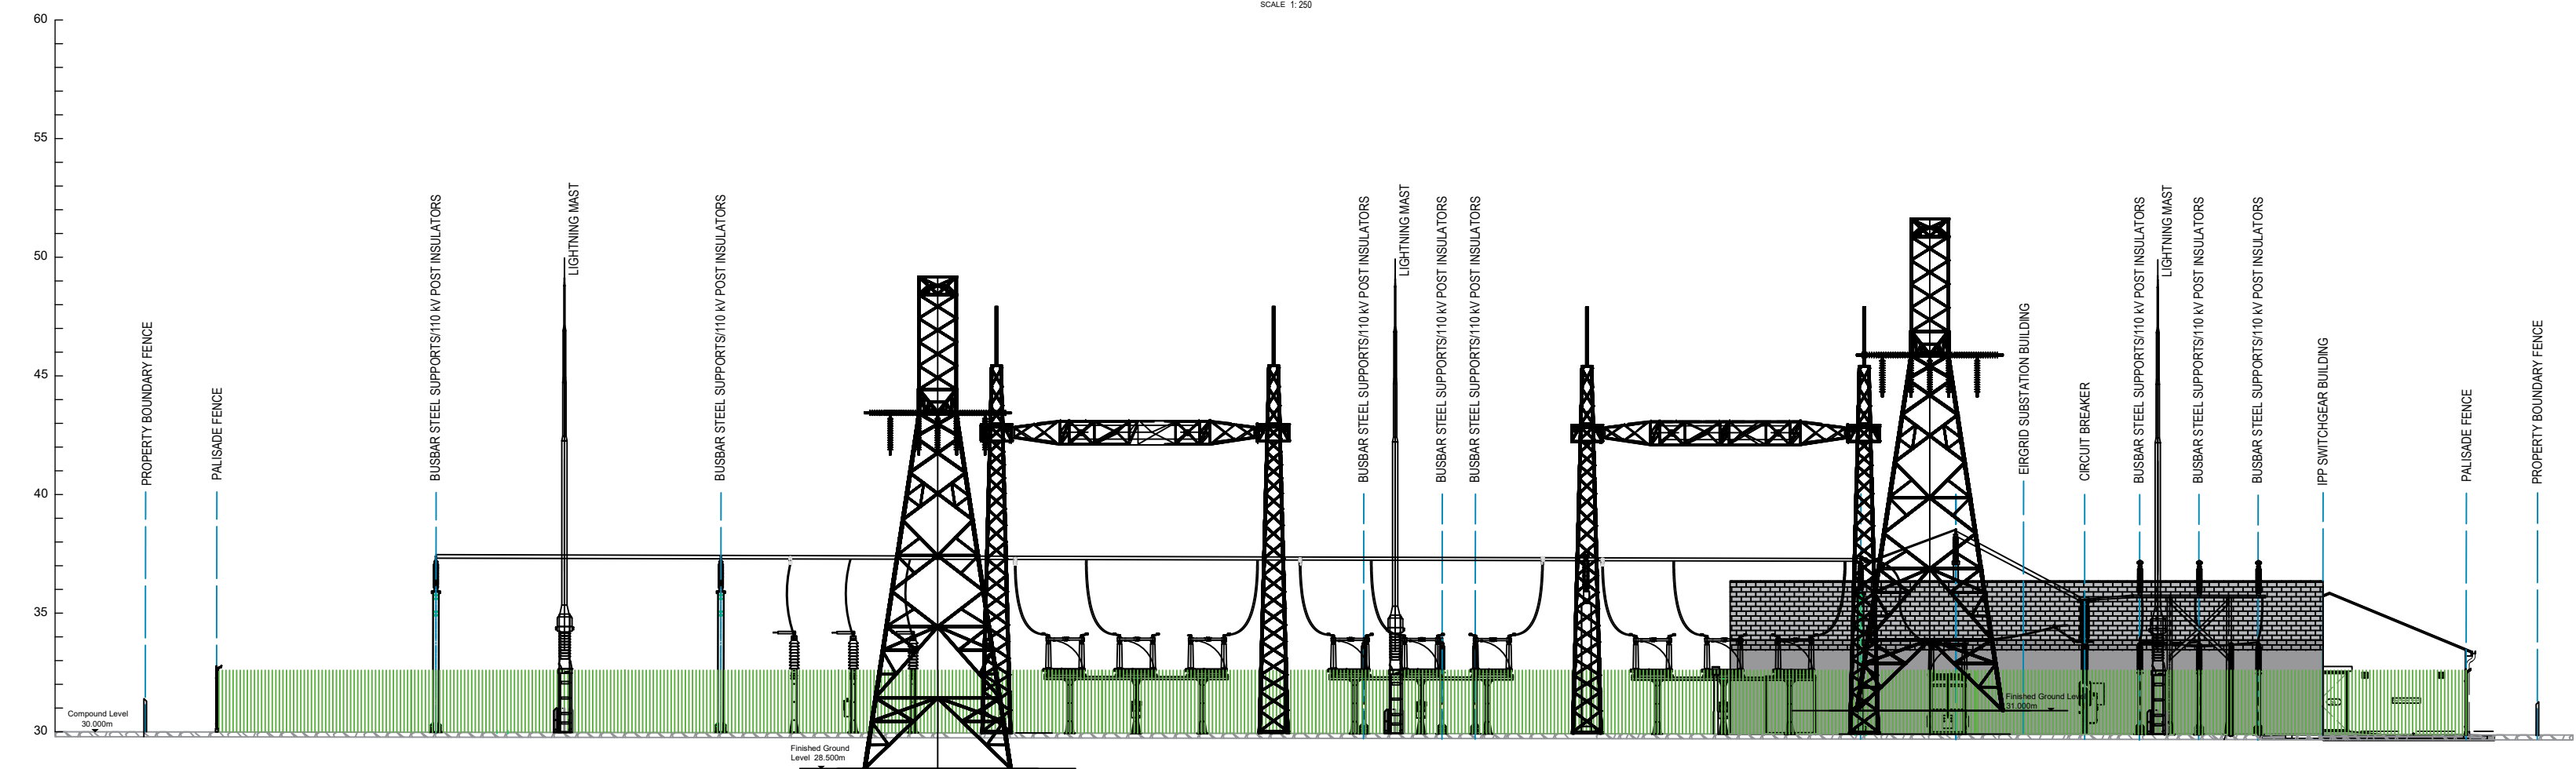

ELEVATION C
SCALE 1:250

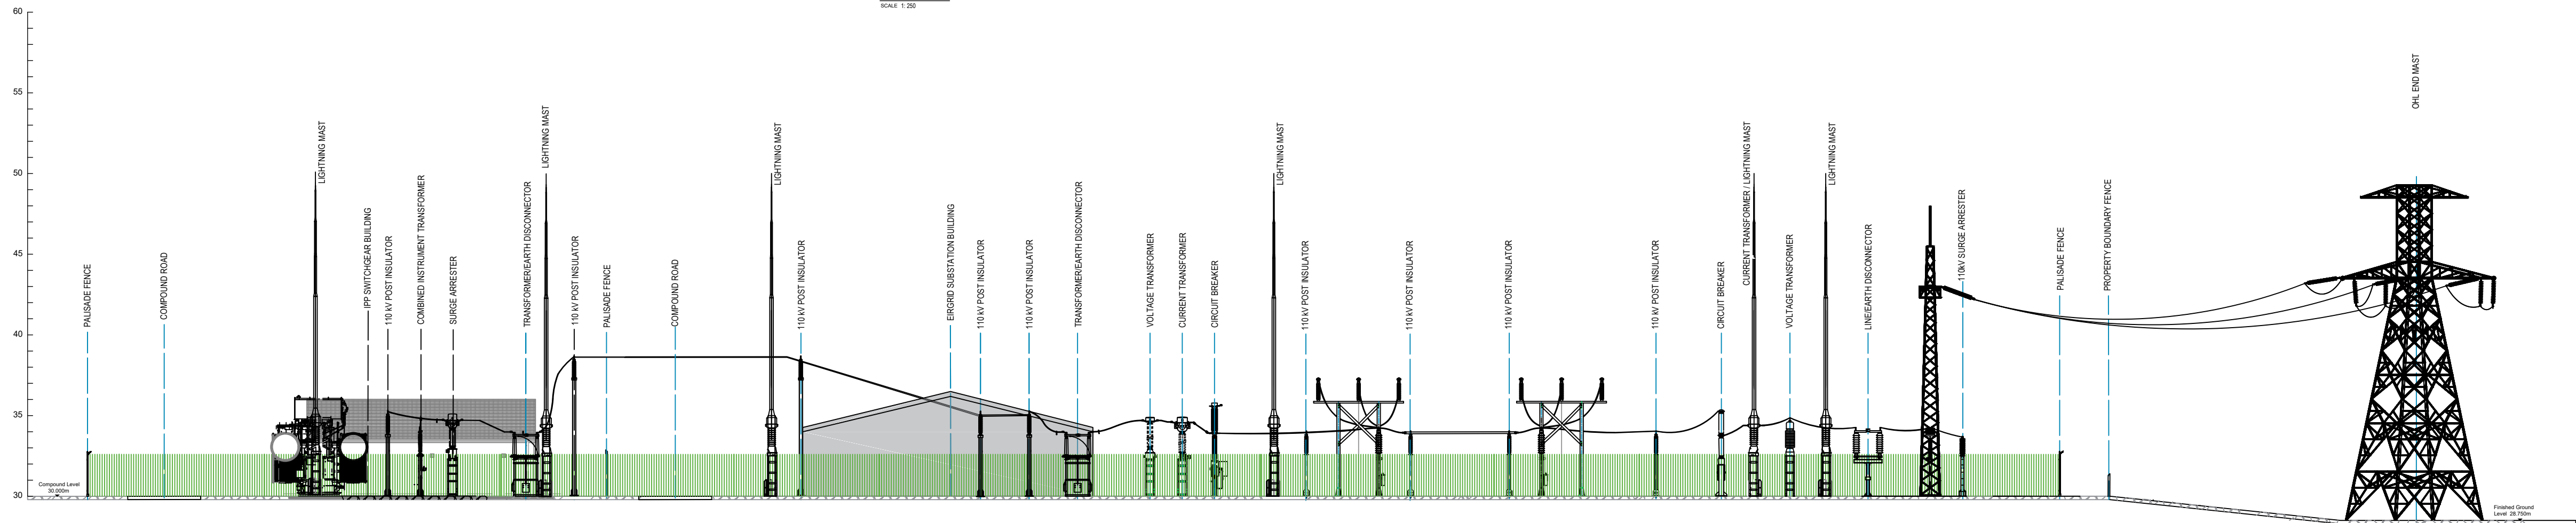


ELEVATION D
SCALE 1:250

Notes :

- All drawings are to be read in conjunction with all relevant Specifications, Bills of Quantities, Architectural, Services and Engineering drawings.
- Any discrepancies between these documents shall be brought to the attention of the Engineer.
- All dimensions are in millimetres, unless noted otherwise.
- All levels are in metres related to Ordnance Datum.
- Drawings are not to be scaled.

TOMSALLAGH - KEY PLAN:

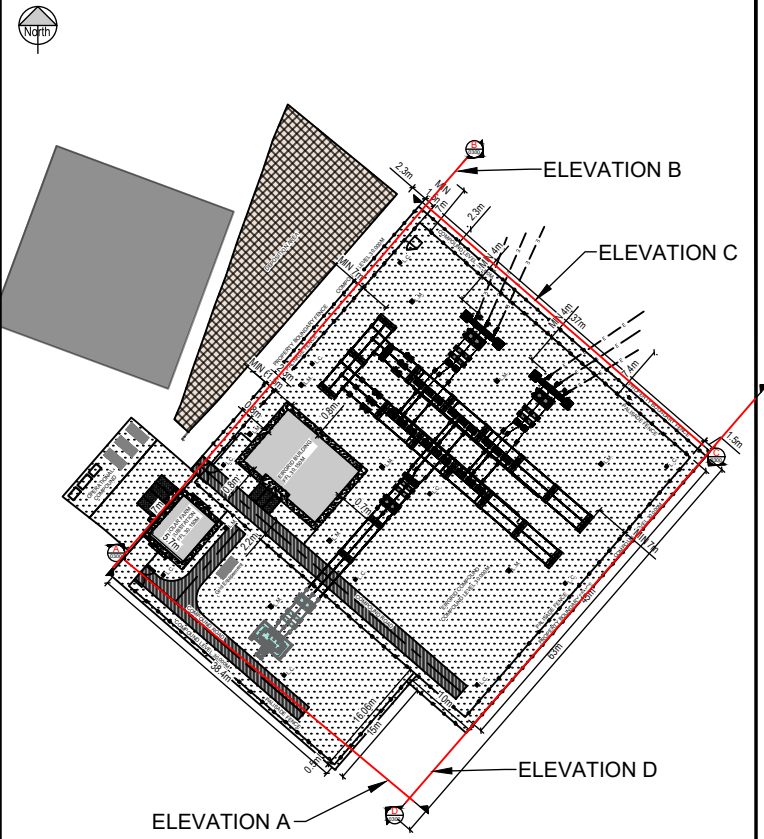

P06 02-04-24	FOR PLANNING	BK	IB
P05 20-03-24	FOR APPROVAL	BK	IB
P04 20-06-23	FOR APPROVAL	BK	IB
P03 06-06-23	FOR APPROVAL	BK	IB
P02 29-05-23	FOR APPROVAL	BK	IB
P01 12-05-23	FOR APPROVAL	BK	IB
REV	DATE	DESCRIPTION	BY APP

PROJECT: TOMSALLAGH SUBSTATION

TITLE: COMPOUND ELEVATIONS

CLIENT: WXD ENERGY LTD.



DRAWN: SM	CHECKED: BK	APPROVED: IB
PROJECT NUMBER: 23849	DATE: MAR'24	SCALE @ A1: 1:250
STATUS DESCRIPTION: FOR APPROVAL		STATUS: S4

DRAWING NUMBER: 23849 - MWP - 00 - ZZ - DR - C - 0300	REV: P06
---	----------