


FENCE ELEVATION

SCALE: 1:20

SECTION

SCALE: 1:20

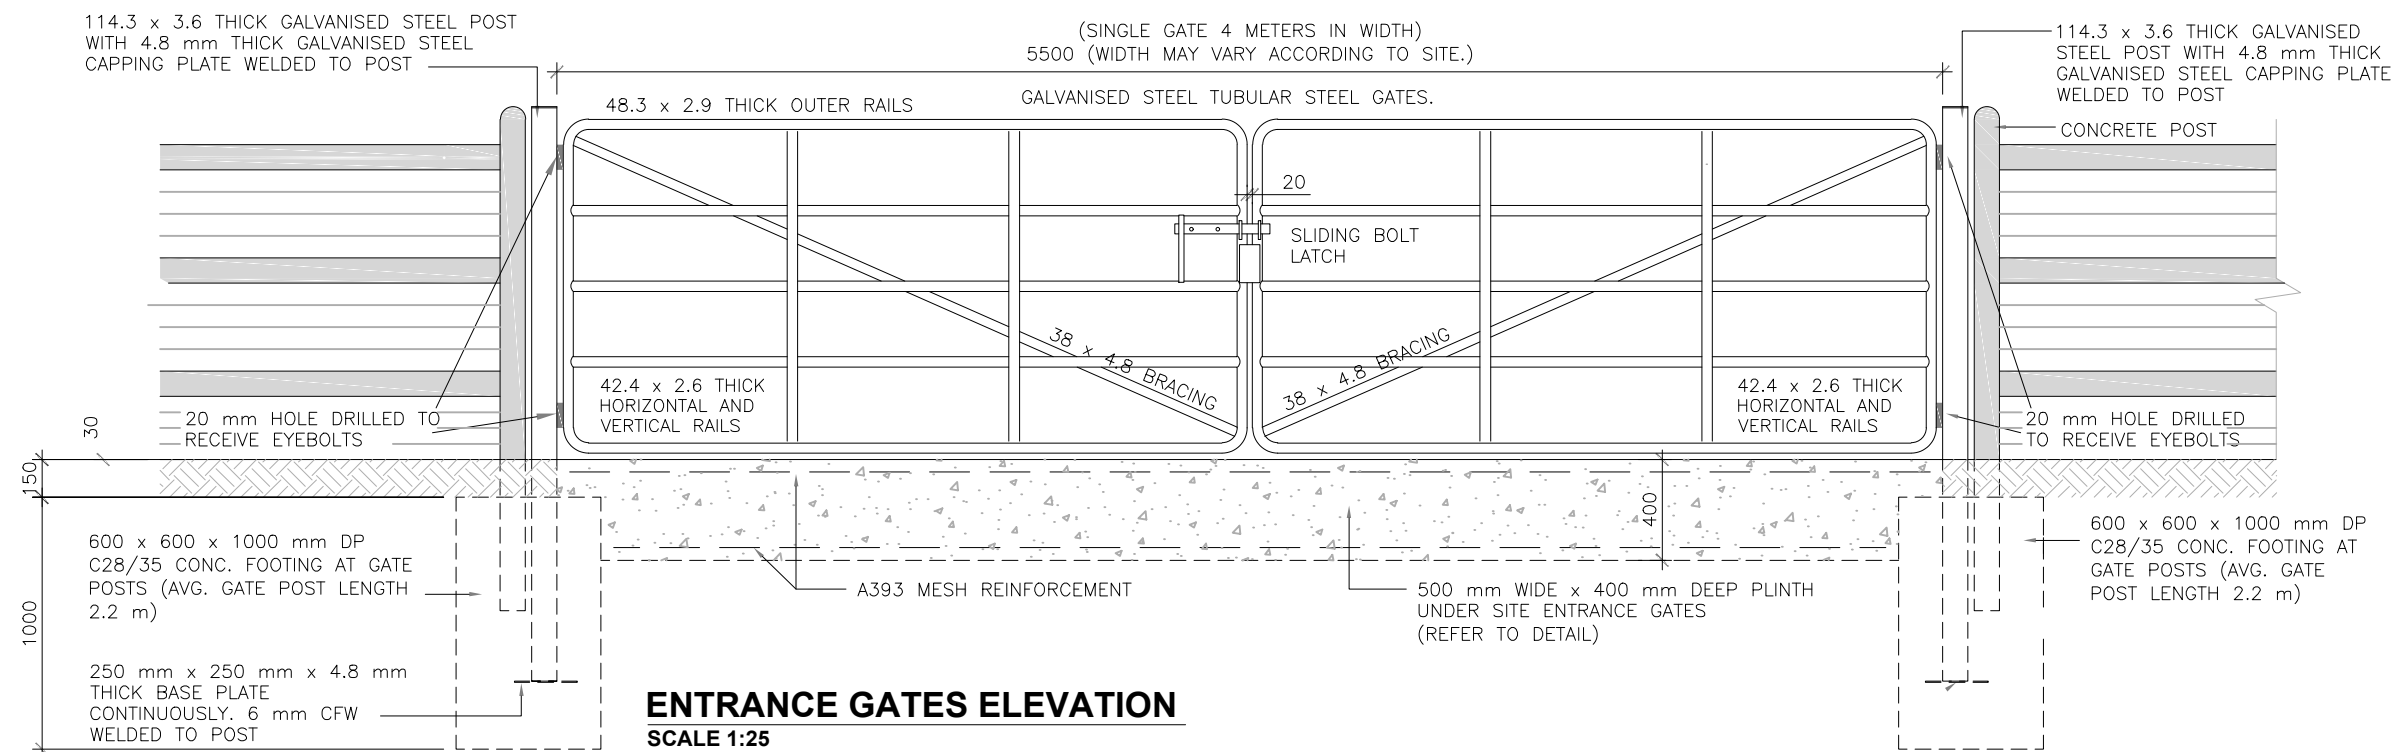

ENTRANCE GATES ELEVATION

SCALE 1:25

P01	03.04.24	ISSUED FOR PLANNING	OR	PC	
REV	DATE	DESCRIPTION	BY	APP	
CLIENT					
WXD ENERGY LTD					



PROJECT:	TOMSALLAGH SUBSTATION
TITLE:	CONCRETE POST & RAIL FENCE DETAILS (PROPERTY FENCE)

DRAWN:	TL	CHECKED:	PC	APPROVED:	PC
PROJECT NUMBER:	23849	DATE:	APR' 24	SCALE @ A3:	AS SHOWN
STATUS DESCRIPTION				STATUS:	
FOR APPROVAL				S4	
DRAWING NUMBER:					REV:
23849 - MWP -SS-ZZ-DR-C-0403					P01