


Chainage	00.000	
----------	--------	--	--	

SECTION C-C
CH0.0M TO 122.6M
SCALE H 1:250 , V 1:250

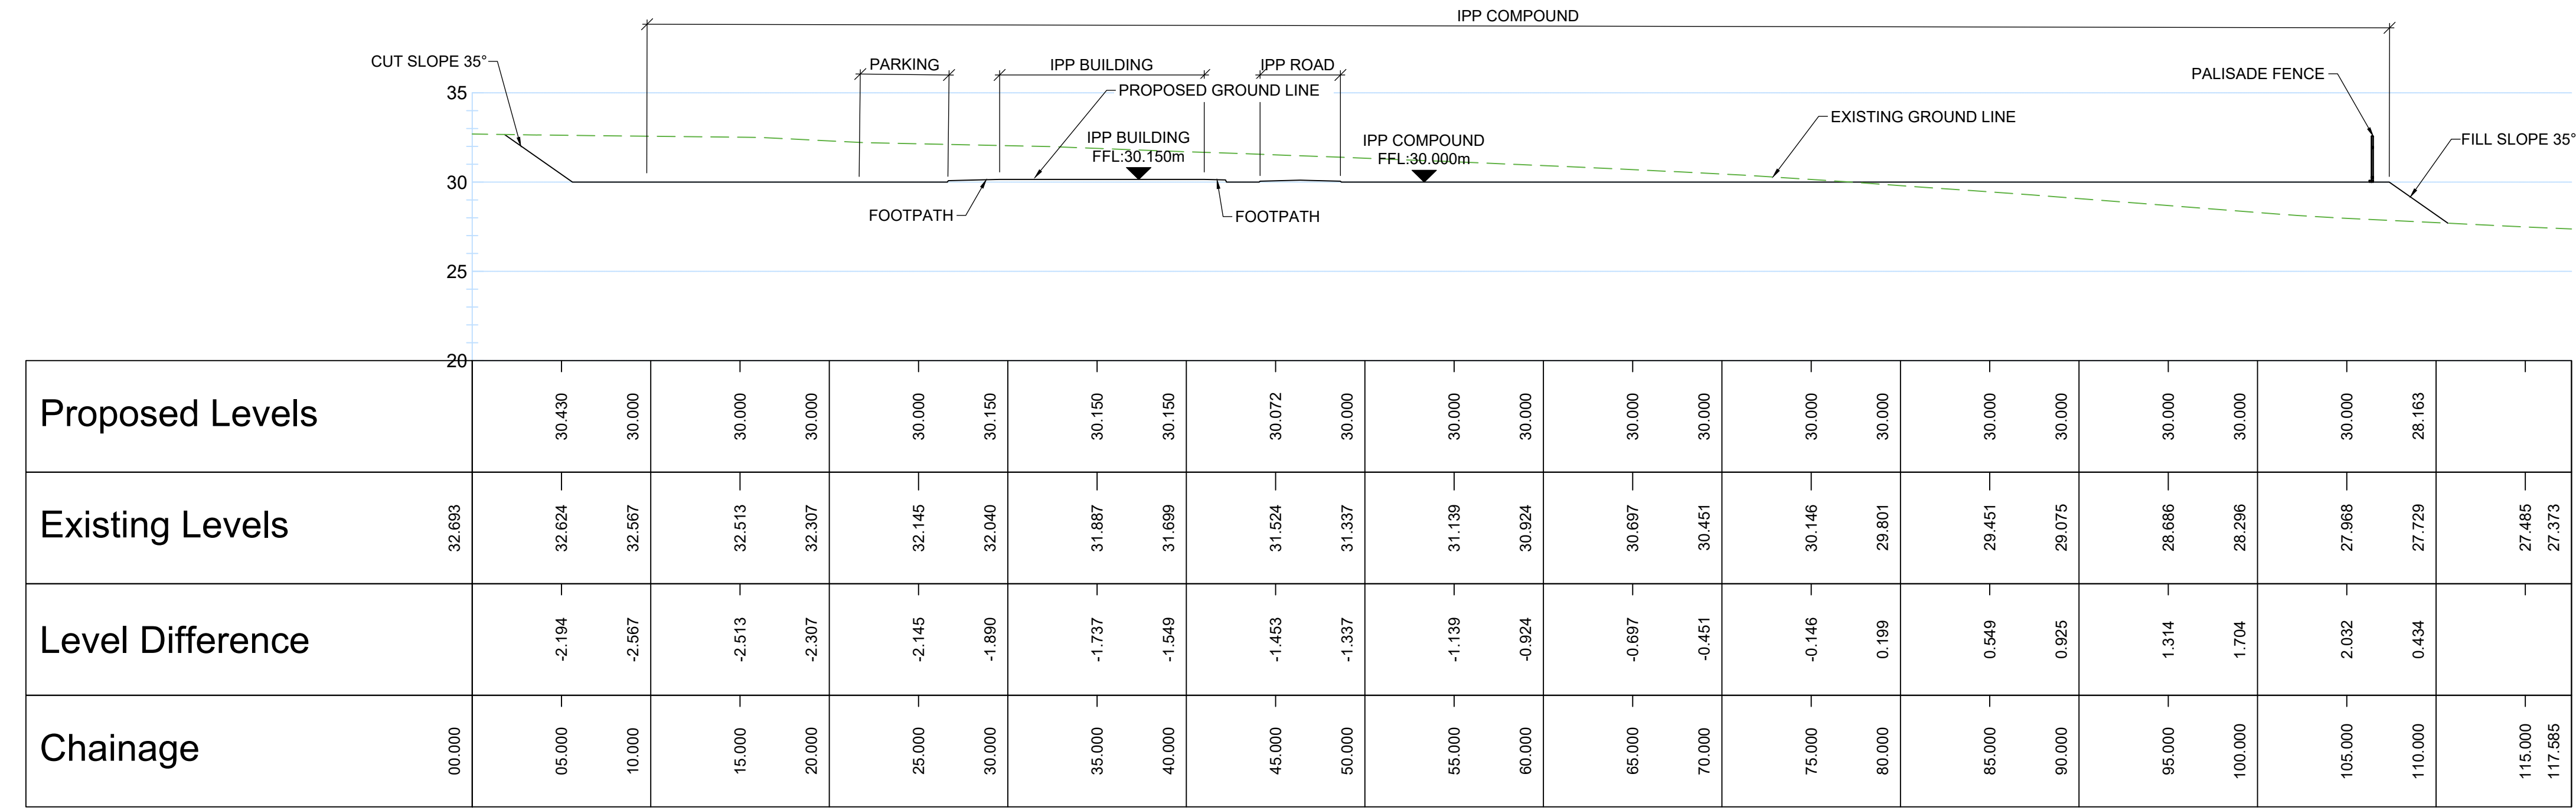

20	Proposed Levels	
----	-----------------	--	--	

SECTION D-D
CH0.0M TO 117.6M
SCALE H 1:250 , V 1:250

- NOTE:
- INDICATIVE DESIGN ONLY, SUBJECT TO DETAILED DESIGN POST PLANNING.
 - ALL DRAWINGS ARE TO BE READ IN CONJUNCTION WITH ALL RELEVANT SPECIFICATIONS, BILLS OF QUANTITIES, ARCHITECTURAL, SERVICES AND ENGINEERING DRAWINGS.
 - ANY DISCREPANCIES BETWEEN THESE DOCUMENTS SHALL BE BROUGHT TO THE ATTENTION OF THE ENGINEER.
 - ALL DIMENSIONS ARE IN MILLIMETRES, UNLESS NOTED OTHERWISE.
 - ALL LEVELS ARE IN METRES RELATED TO ORDNANCE DATUM.
 - DRAWINGS ARE NOT TO BE SCALED.

P05	13.03.2024	ISSUED FOR APPROVAL	CP	IB
P04	23.01.2024	ISSUED FOR APPROVAL	CP	IB
P03	20.01.2024	ISSUED FOR APPROVAL	CP	IB
P02	19.06.2023	ISSUED FOR APPROVAL	CP	IB
P01	07.06.2023	ISSUED FOR APPROVAL	CP	IB
REV	DATE	DESCRIPTION	BY	APP

PROJECT: TOMSALLAGH SUBSTATION

TITLE: SITE SECTIONS (SHEET 2 OF 2)

CLIENT: WXD ENERGY LTD.



DRAWN: C.P.	CHECKED: B.K.	APPROVED: I.B.
PROJECT NUMBER: 23849	DATE: MAR 2024	SCALE @ A1: 1:250
STATUS DESCRIPTION: FOR APPROVAL		STATUS: S4

DRAWING NUMBER: 23849 - MWP -SS- ZZ-DR-C- 1002	REV: P05
--	----------