



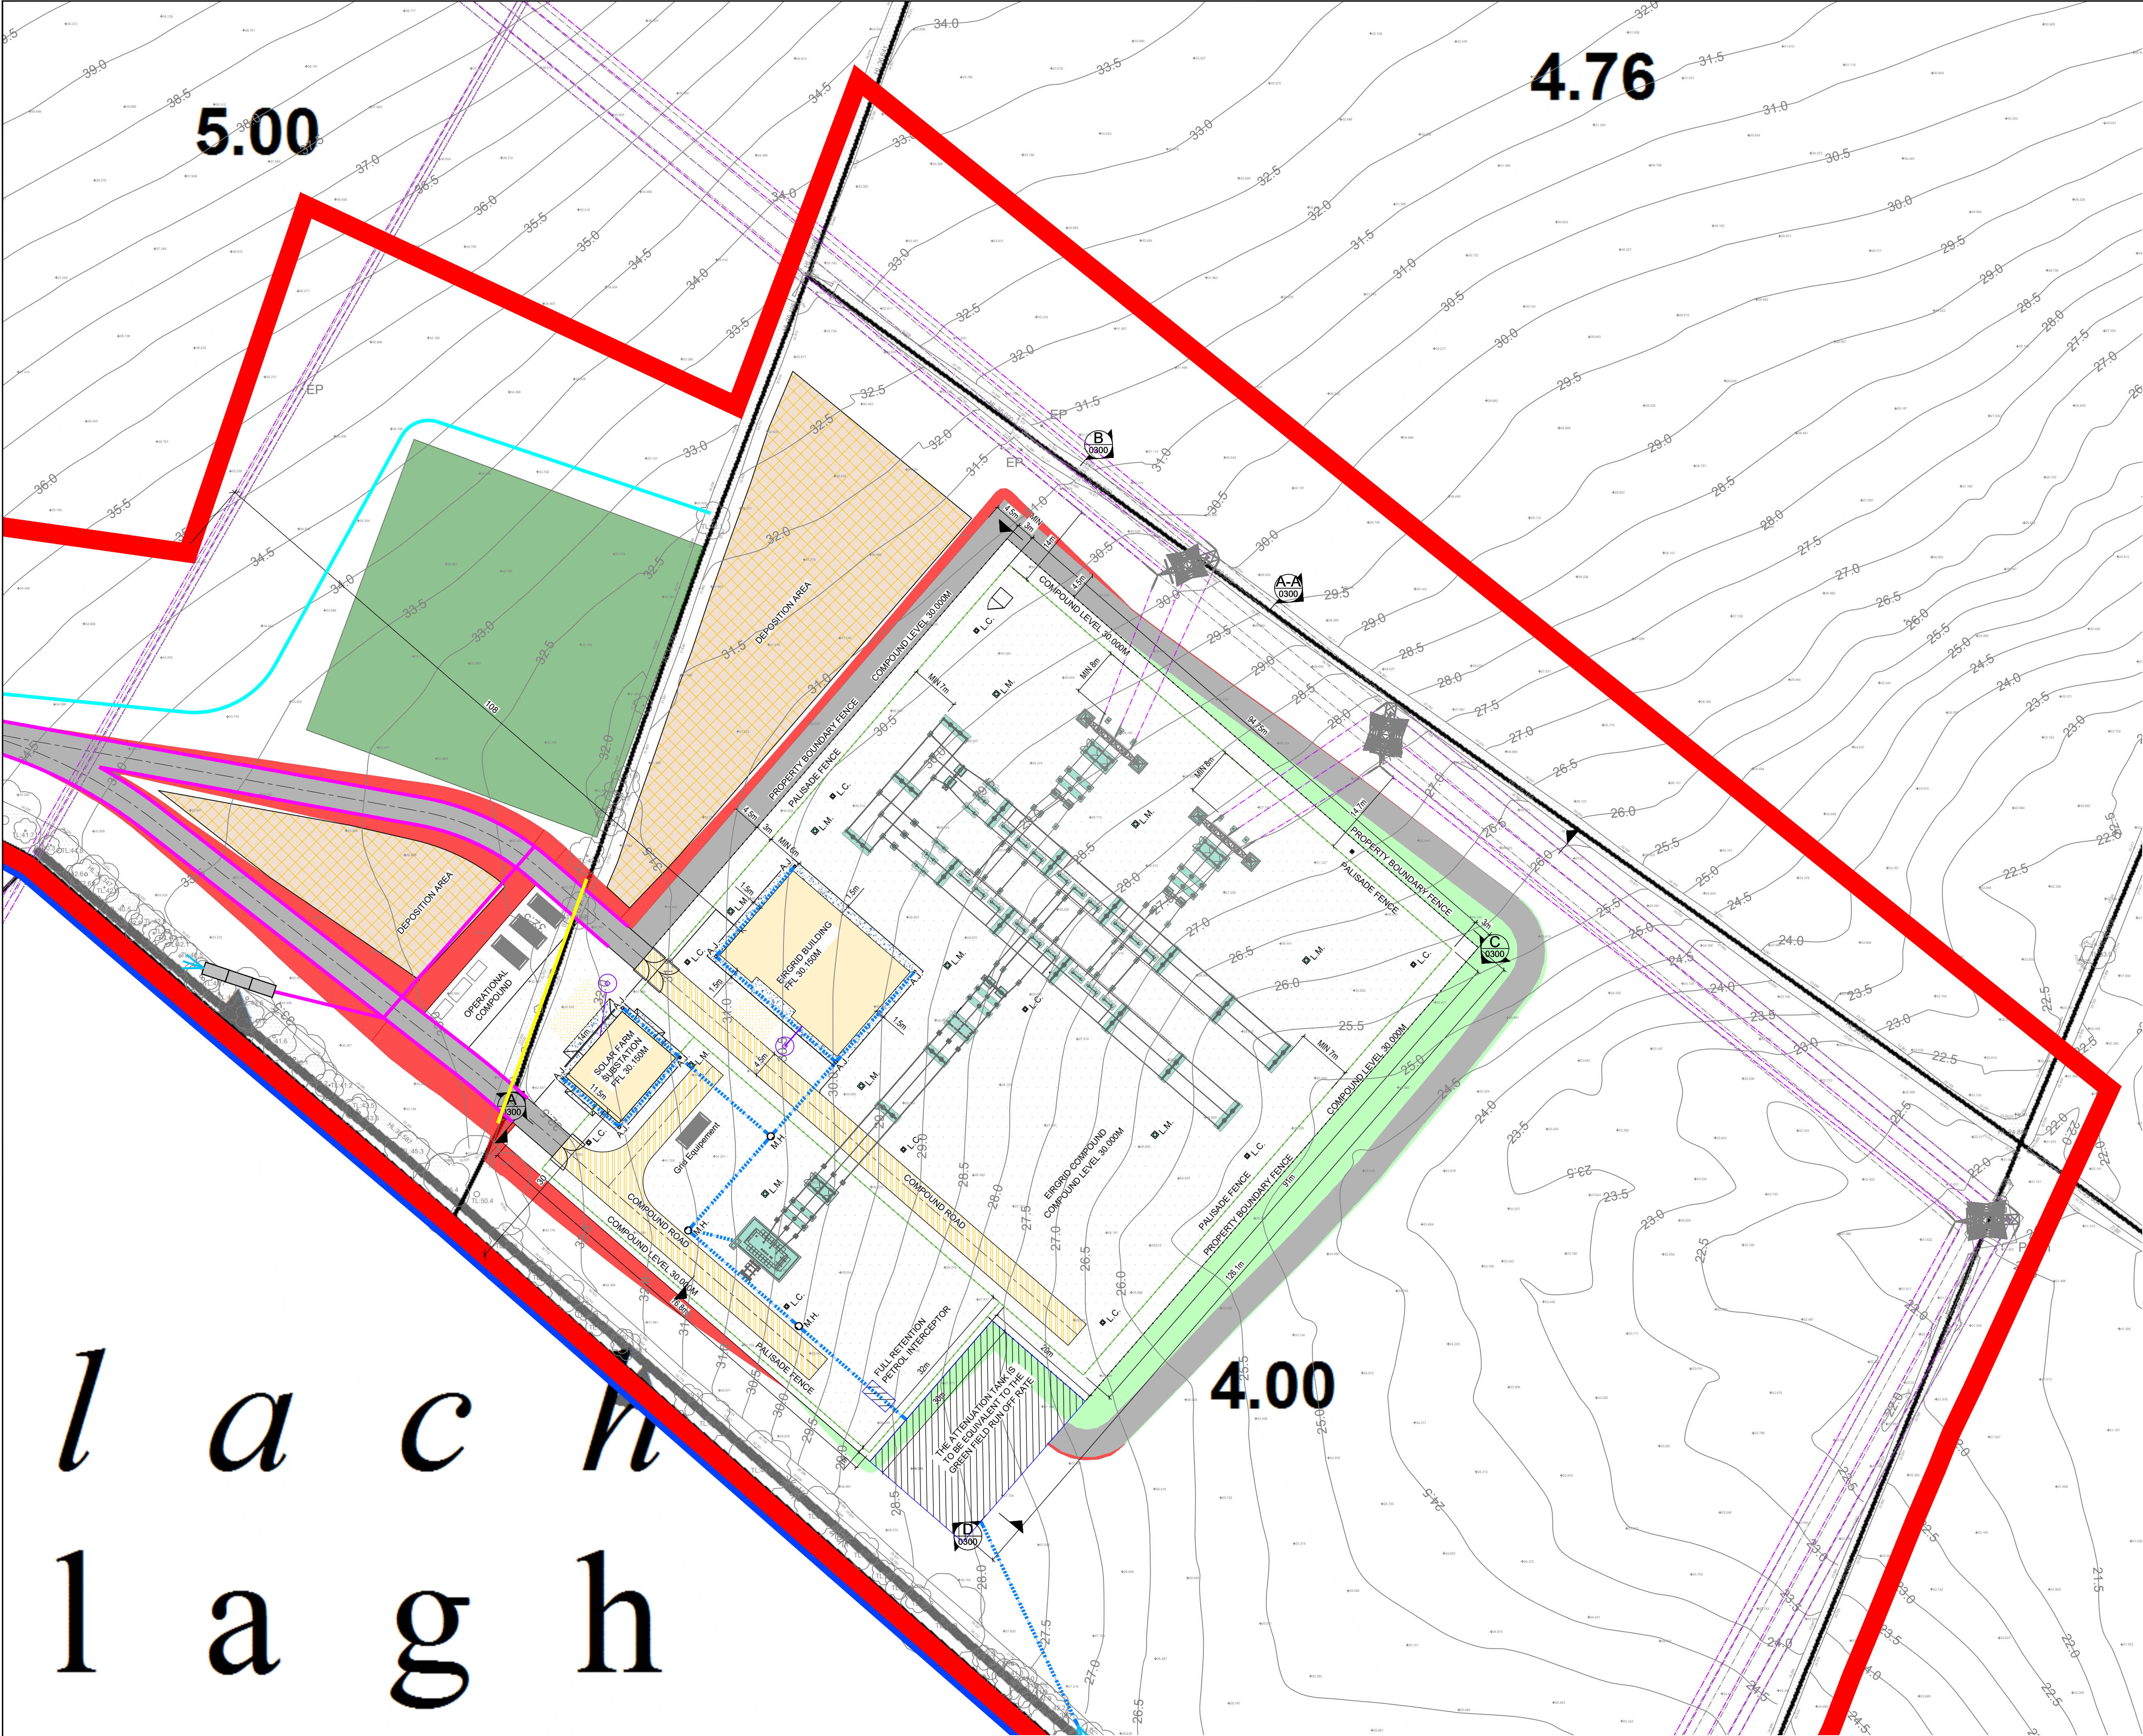

DO NOT SCALE FROM THIS DRAWING. USE FIGURED DIMENSIONS IN ALL CASES. VERIFY DIMENSIONS ON SITE AND REPORT ANY DISCREPANCIES TO THE DESIGNERS IMMEDIATELY. THIS DRAWING TO BE READ IN CONJUNCTION WITH THE DESIGNERS @ THIS DRAWING IS COPYRIGHT AND MAY ONLY BE REPRODUCED WITH THE DESIGNERS PERMISSION.

- NOTES
1. ALL DRAWINGS ARE TO BE READ IN CONJUNCTION WITH ALL RELEVANT SPECIFICATIONS, BILLS OF QUANTITIES, ARCHITECTURAL, SERVICES AND ENGINEERING DRAWINGS.
 2. ALL LEVELS ARE IN METRES RELATED TO:
DATUM: ORDNANCE DATUM MALIN HEAD
REFERENCE SYSTEM: IRISH TRANSVERSE MERCATOR (ITM)
GEOD: OSGM15
 3. ALL DIMENSIONS ARE IN METRES, UNLESS NOTED OTHERWISE.
 3. ANY DISCREPANCIES BETWEEN THESE DOCUMENTS SHALL BE BROUGHT TO THE ATTENTION OF THE ENGINEER.
 4. DRAWINGS ARE NOT TO BE SCALED.
 5. AERIAL IMAGERY WHEN USED, IS SOURCED FROM MICROSOFT BING MAPS THROUGH THE OPEN LICENSING AGREEMENT WITH AUTODESK.

- LEGEND
- RED LINE BOUNDARY
 - LANDHOLDING BOUNDARY
 - NEW ROAD GRAVEL ROCK MATERIAL SURFACE
 - CUT EMBANKMENT
 - FILL EMBANKMENT
 - SPOIL DEPOSITION AREA
 - TEMPORARY COMPOUND
 - STORM WATER DRAIN
 - FOUL WATER DRAIN
 - OVERHEAD ELECTRICITY LINES
 - CLEAN WATER DRAIN
 - DIRTY WATER DRAIN
 - 600MM Ø RIDGIDRAIN
 - DIRTY WATER SETTLEMENT POND WITH LEVEL SPREADER OUTLET
 - LEVEL SPREADER OUTLET

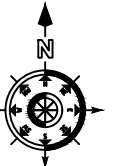

Map Reproduced From Taille Eireann
By Permission Of The Government.
CYAL50332198

OSI SHEET NO: 4964 & 5024

P02 02/04/24	ISSUED FOR PLANNING	O.R.	P.C.
P01 15/03/24	ISSUED FOR PLANNING	O.R.	P.C.
REV	DATE	DESCRIPTION	BY

PROJECT: TOMSALLAGH SUBSTATION

TITLE: PROPOSED SITE LAYOUT - SHEET 2

CLIENT: WXD ENERGY LTD



DRAWN: O.R.	CHECKED: P.C.	APPROVED: P.C.
PROJECT NUMBER: 23849	DATE: MAR'24	SCALE @ A1: 1:500
STATUS DESCRIPTION: FOR APPROVAL		STATUS: S4

DRAWING NUMBER: 23849 - MWP - 00 - 00 - DR-C-5104	REV: P02
---	----------