


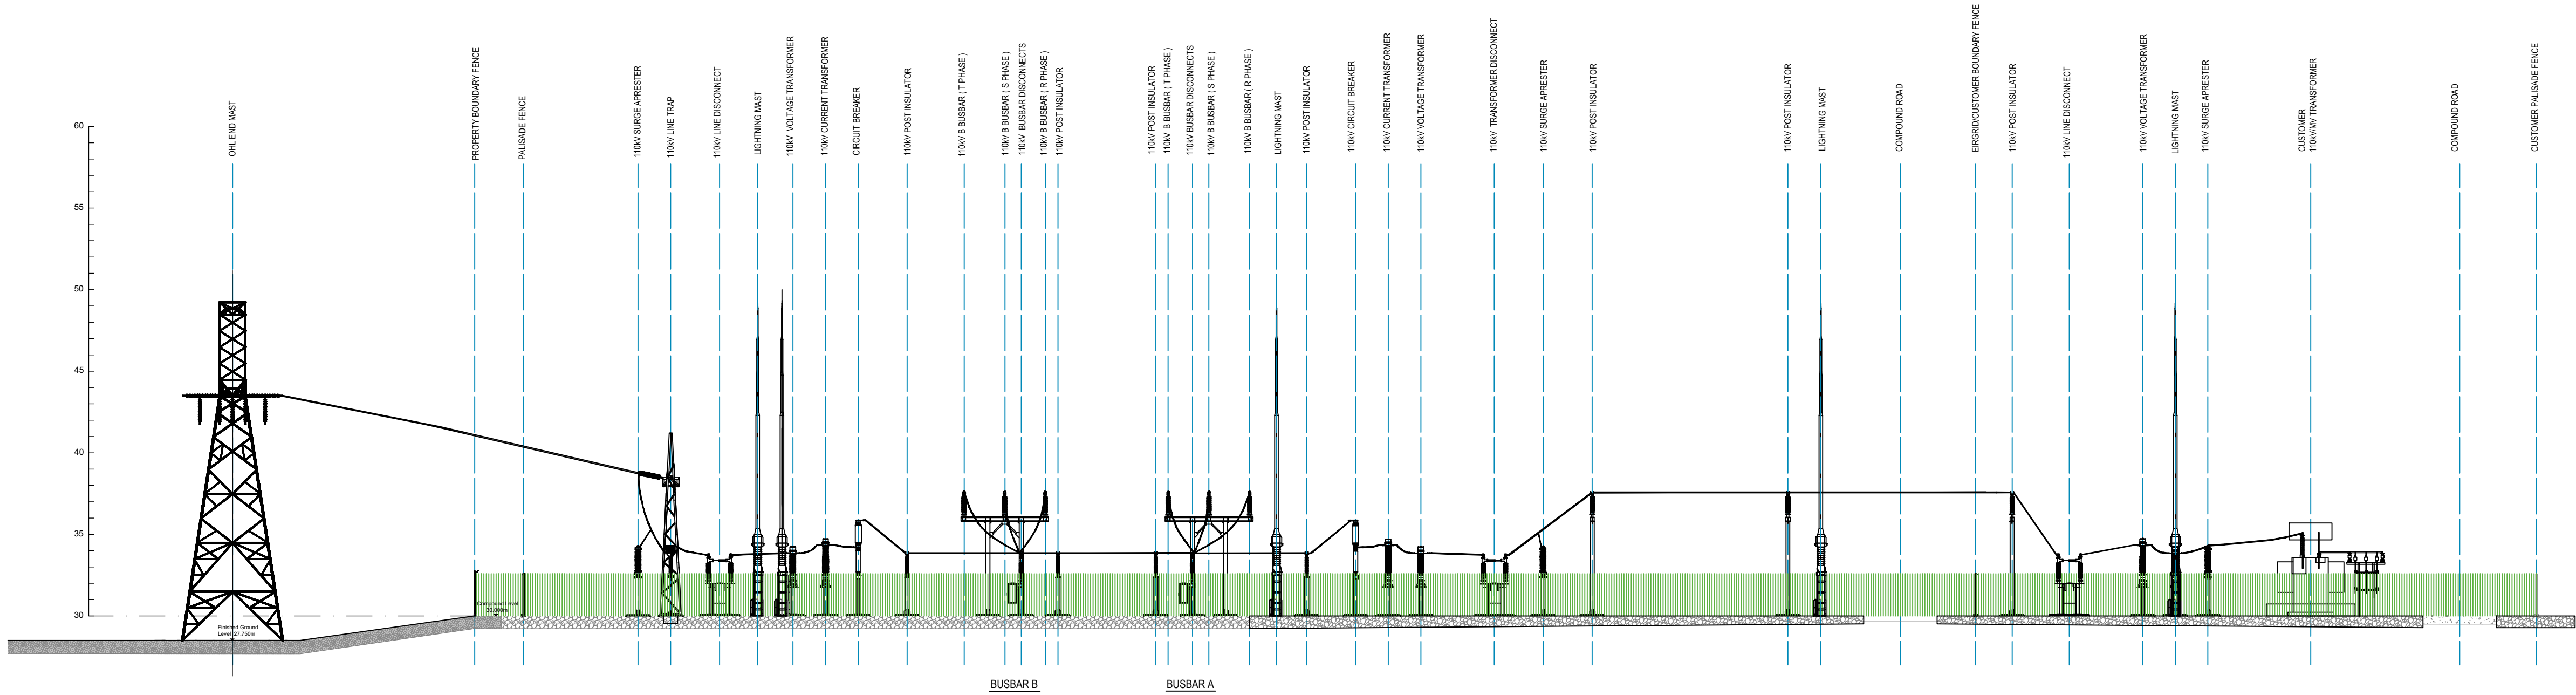


SECTION
SCALE 1:250

Notes :

1. All drawings are to be read in conjunction with all relevant Specifications, Bills of Quantities, Architectural, Services and Engineering drawings.
2. Any discrepancies between these documents shall be brought to the attention of the Engineer.
3. All dimensions are in millimetres, unless noted otherwise.
4. All levels are in metres related to Ordnance Datum.
5. Drawings are not to be scaled.

TOMSALLAGH - KEY PLAN:

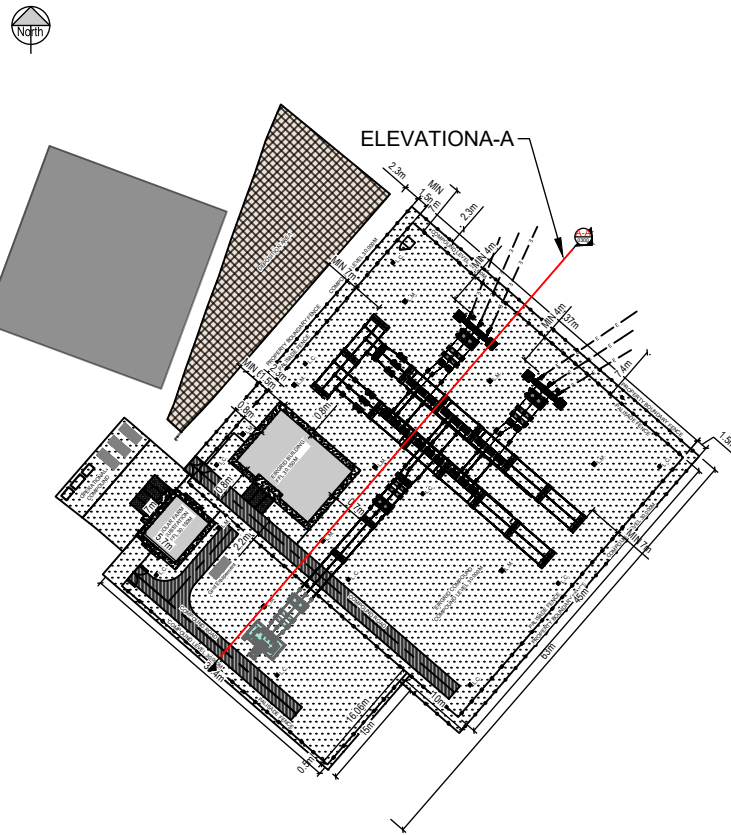

P06	02-04-24	FOR PLANNING	OR	IB
P05	20-03-24	FOR APPROVAL	BK	IB
P04	20-06-23	FOR APPROVAL	BK	IB
P03	06-06-23	FOR APPROVAL	BK	IB
P02	29-05-23	FOR APPROVAL	BK	IB
P01	12-05-23	FOR APPROVAL	BK	IB
REV	DATE	DESCRIPTION	BY	APP

PROJECT:
TOMSALLAGH SUBSTATION

TITLE:
COMPOUND SECTION

CLIENT:
WXD ENERGY LTD.



DRAWN: SM	CHECKED: BK	APPROVED: IB
PROJECT NUMBER: 23849	DATE: MAR'24	SCALE @ A1: 1:250
STATUS DESCRIPTION FOR APPROVAL		STATUS: S4

DRAWING NUMBER: 23849 - MWP - 00 - ZZ - DR - C - 0401	REV: P06
--	-------------