



DO NOT SCALE FROM THIS DRAWING. USE FIGURED DIMENSIONS IN ALL CASES. VERIFY DIMENSIONS ON SITE AND REPORT ANY DISCREPANCIES TO THE DESIGNERS IMMEDIATELY. THIS DRAWING TO BE READ IN CONJUNCTION WITH THE DESIGNERS @ THIS DRAWING IS COPYRIGHT AND MAY ONLY BE REPRODUCED WITH THE DESIGNERS PERMISSION.

NOTES

- ALL DRAWINGS ARE TO BE READ IN CONJUNCTION WITH ALL RELEVANT SPECIFICATIONS, BILLS OF QUANTITIES, ARCHITECTURAL, SERVICES AND ENGINEERING DRAWINGS.
- ALL LEVELS ARE IN METRES RELATED TO; DATUM: ORDNANCE DATUM MALIN HEAD REFERENCE SYSTEM: IRISH TRANSVERSE MERCATOR (ITM) GEOID: OSGM15
- ALL DIMENSIONS ARE IN MILLIMETRES, UNLESS NOTED OTHERWISE.
- ANY DISCREPANCIES BETWEEN THESE DOCUMENTS SHALL BE BROUGHT TO THE ATTENTION OF THE ENGINEER.
- DRAWINGS ARE NOT TO BE SCALED.

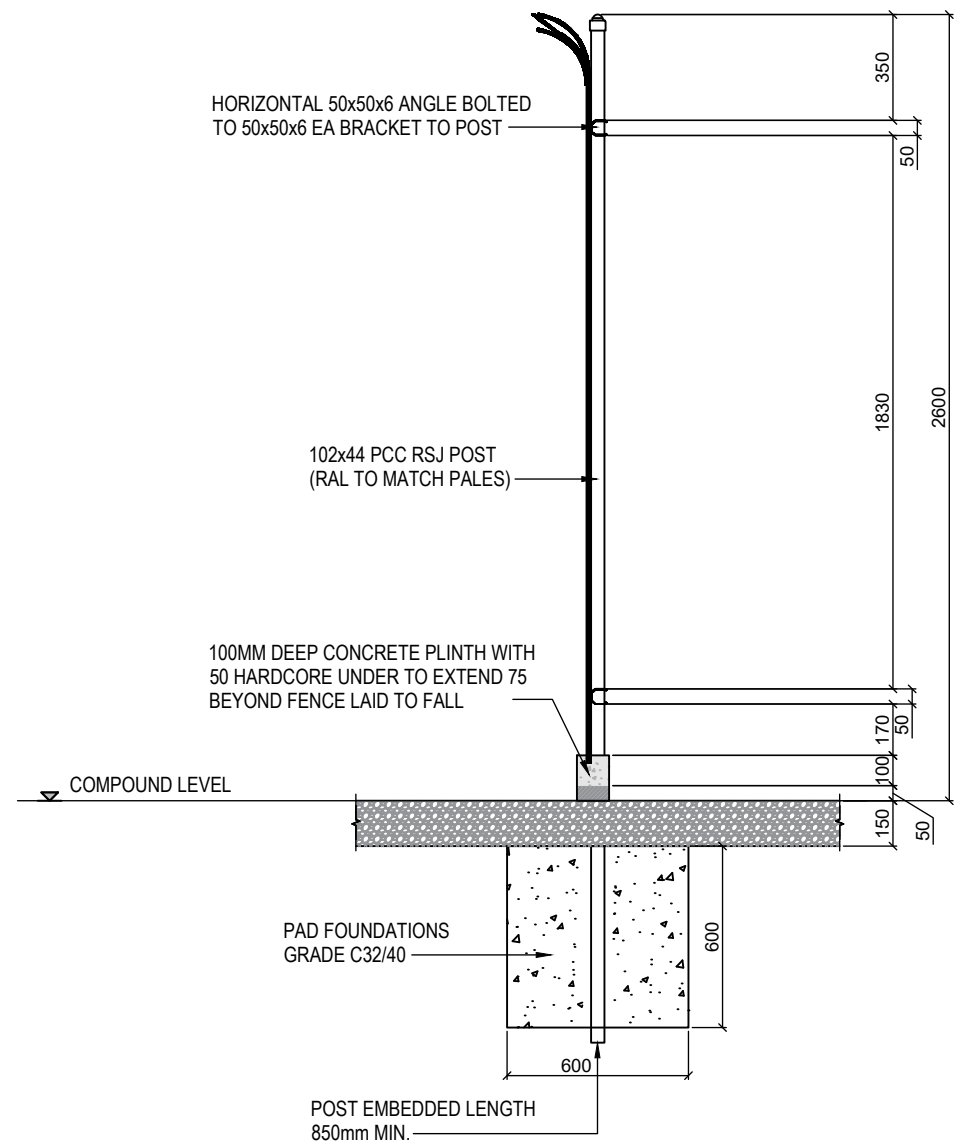

TYPICAL DETAIL SECTION  
SCALE 1: 25

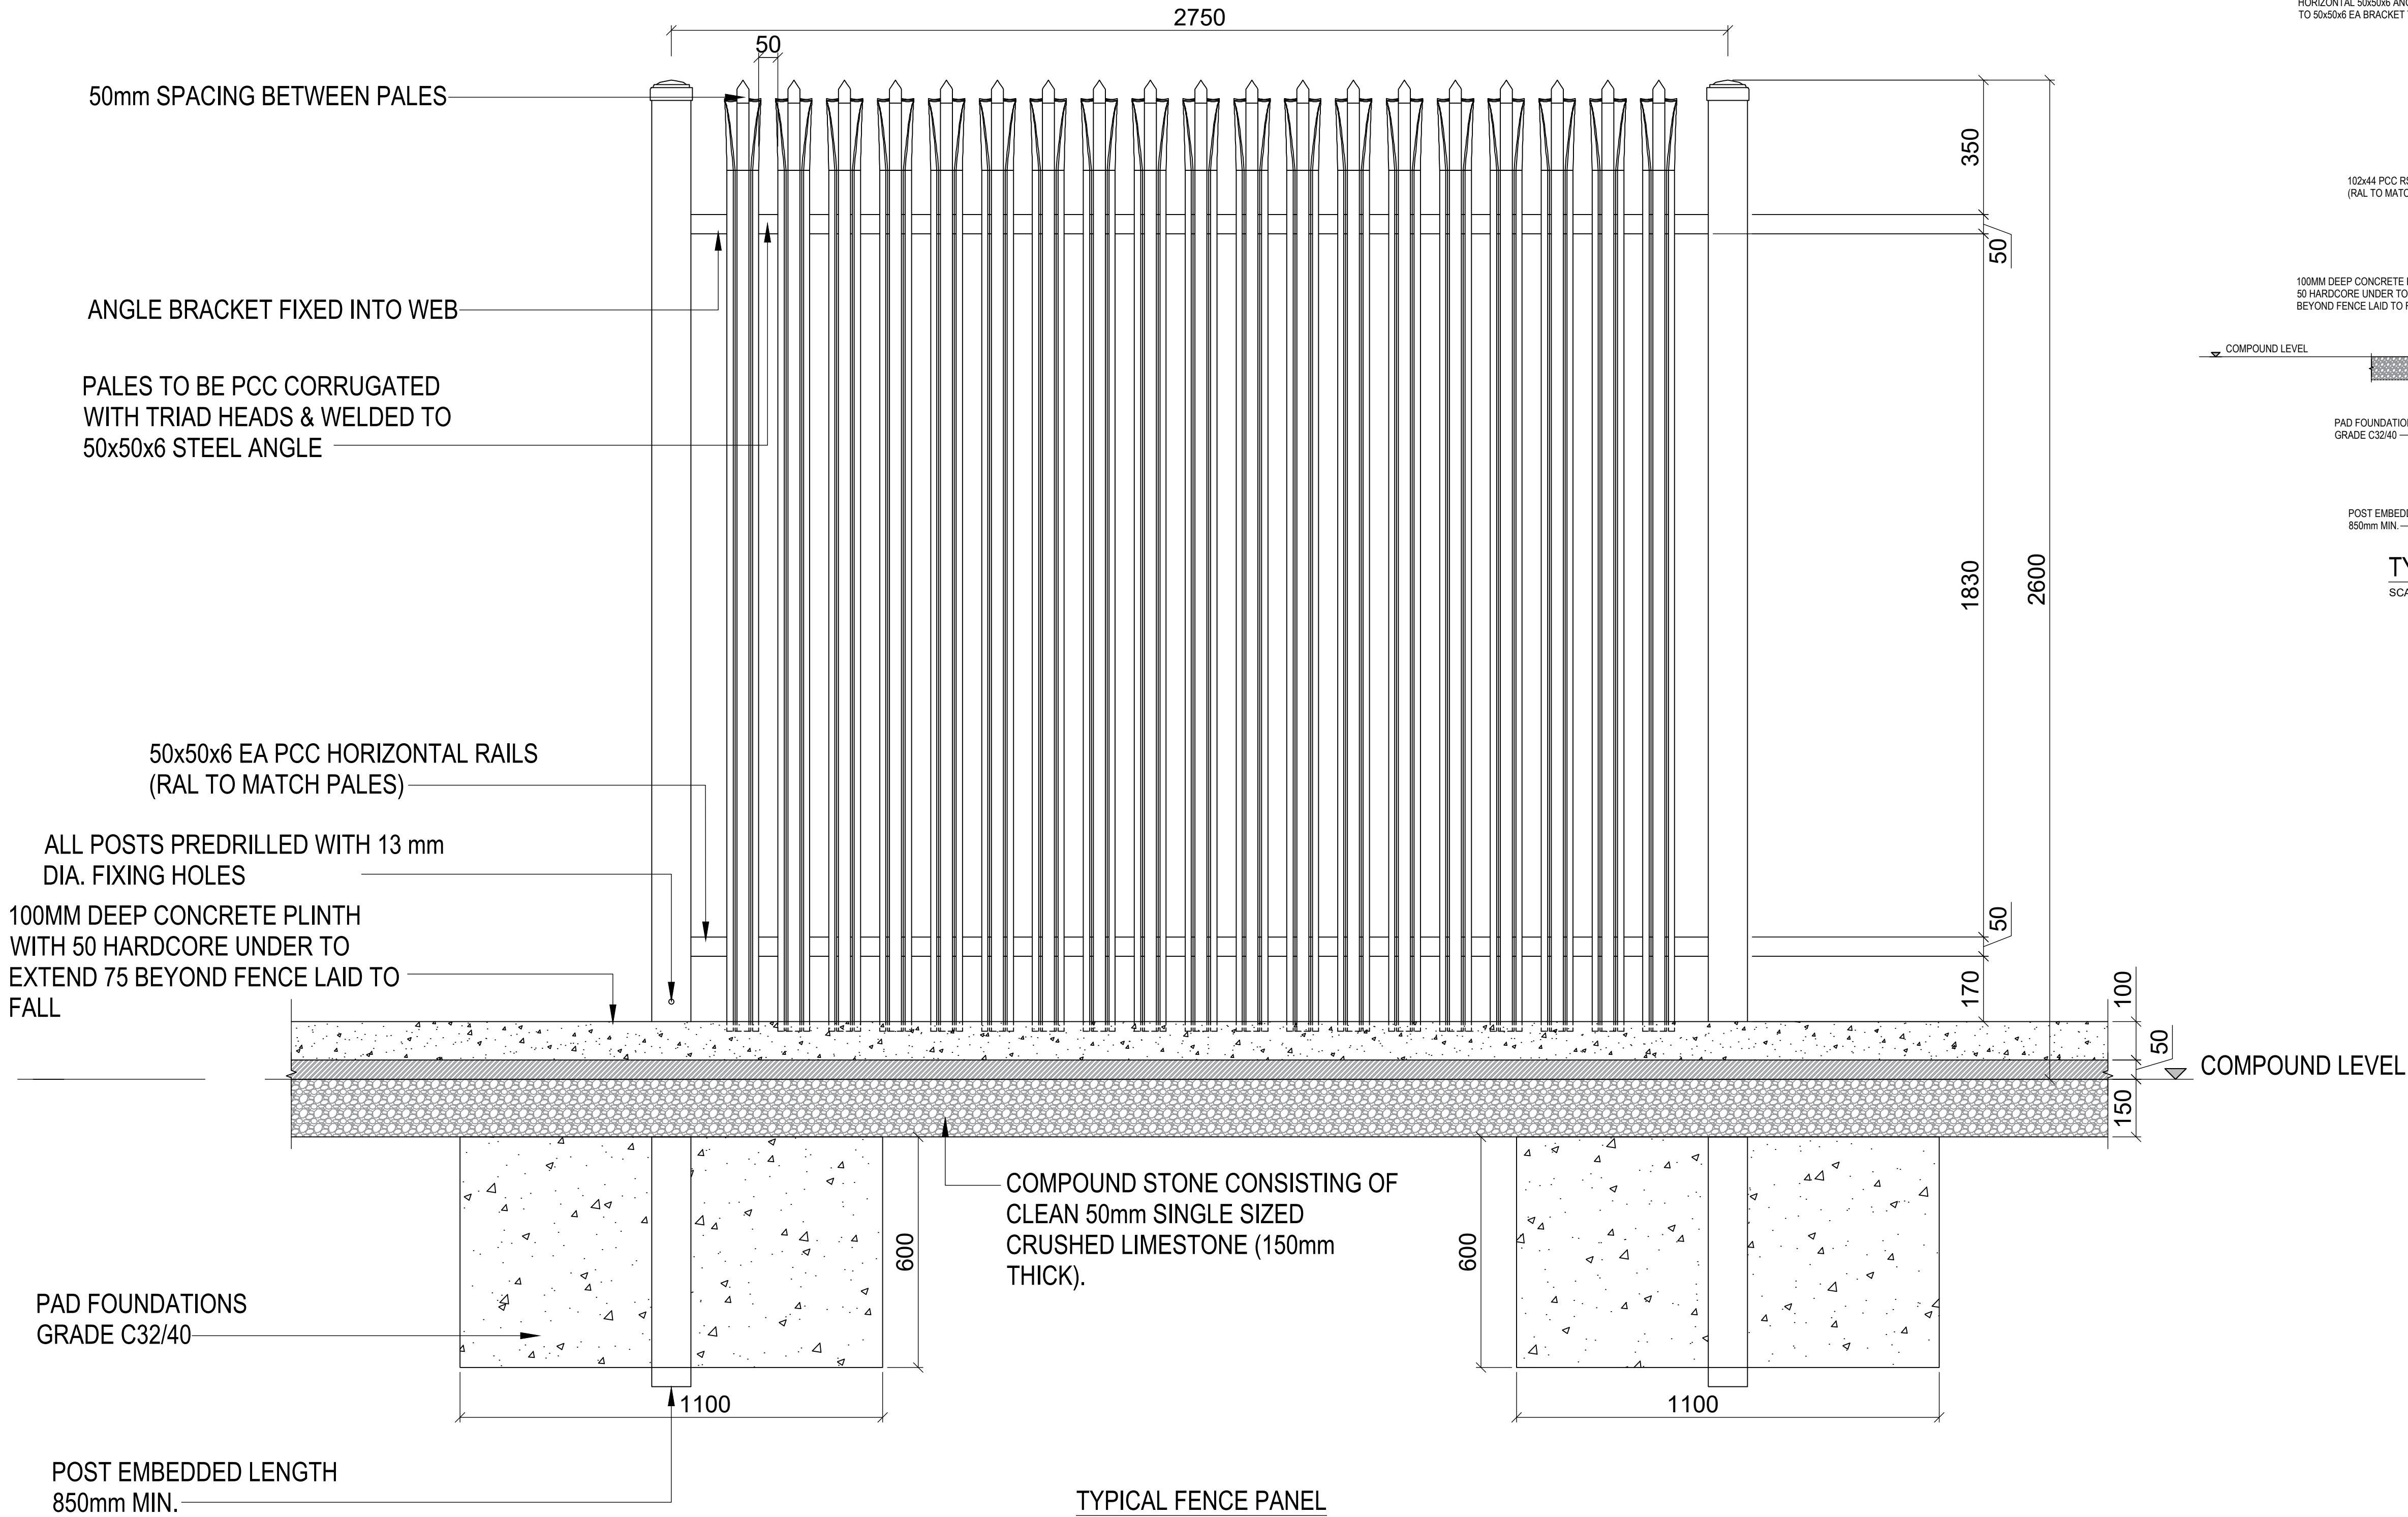

TYPICAL FENCE PANEL  
ELEVATION  
SCALE 1: 10

P05	03-04-24	FOR PLANNING	BK	IB
P04	20-06-23	FOR APPROVAL	BK	IB
P03	07-06-23	FOR APPROVAL	BK	IB
P02	18-05-23	FOR APPROVAL	BK	IB
P01	12-05-23	FOR APPROVAL	BK	IB
REV	DATE	DESCRIPTION	BY	APP

PROJECT: TOMSALLAGH SUBSTATION

TITLE: PALISADE FENCE DETAILS

CLIENT: WXD ENERGY LTD



DRAWN: S.M.	CHECKED: G.McN.	APPROVED: P.C.
PROJECT NUMBER: 23849	DATE: MAY '23	SCALE @ A1: AS SHOWN
STATUS DESCRIPTION: FOR APPROVAL		STATUS: S4

DRAWING NUMBER: 23849 - MWP -SS- ZZ- DR- C- 0400	REV: P05
--	----------