


SECTION C-C
CH0.0M TO 122.6M
SCALE H 1:250 , V 1:250

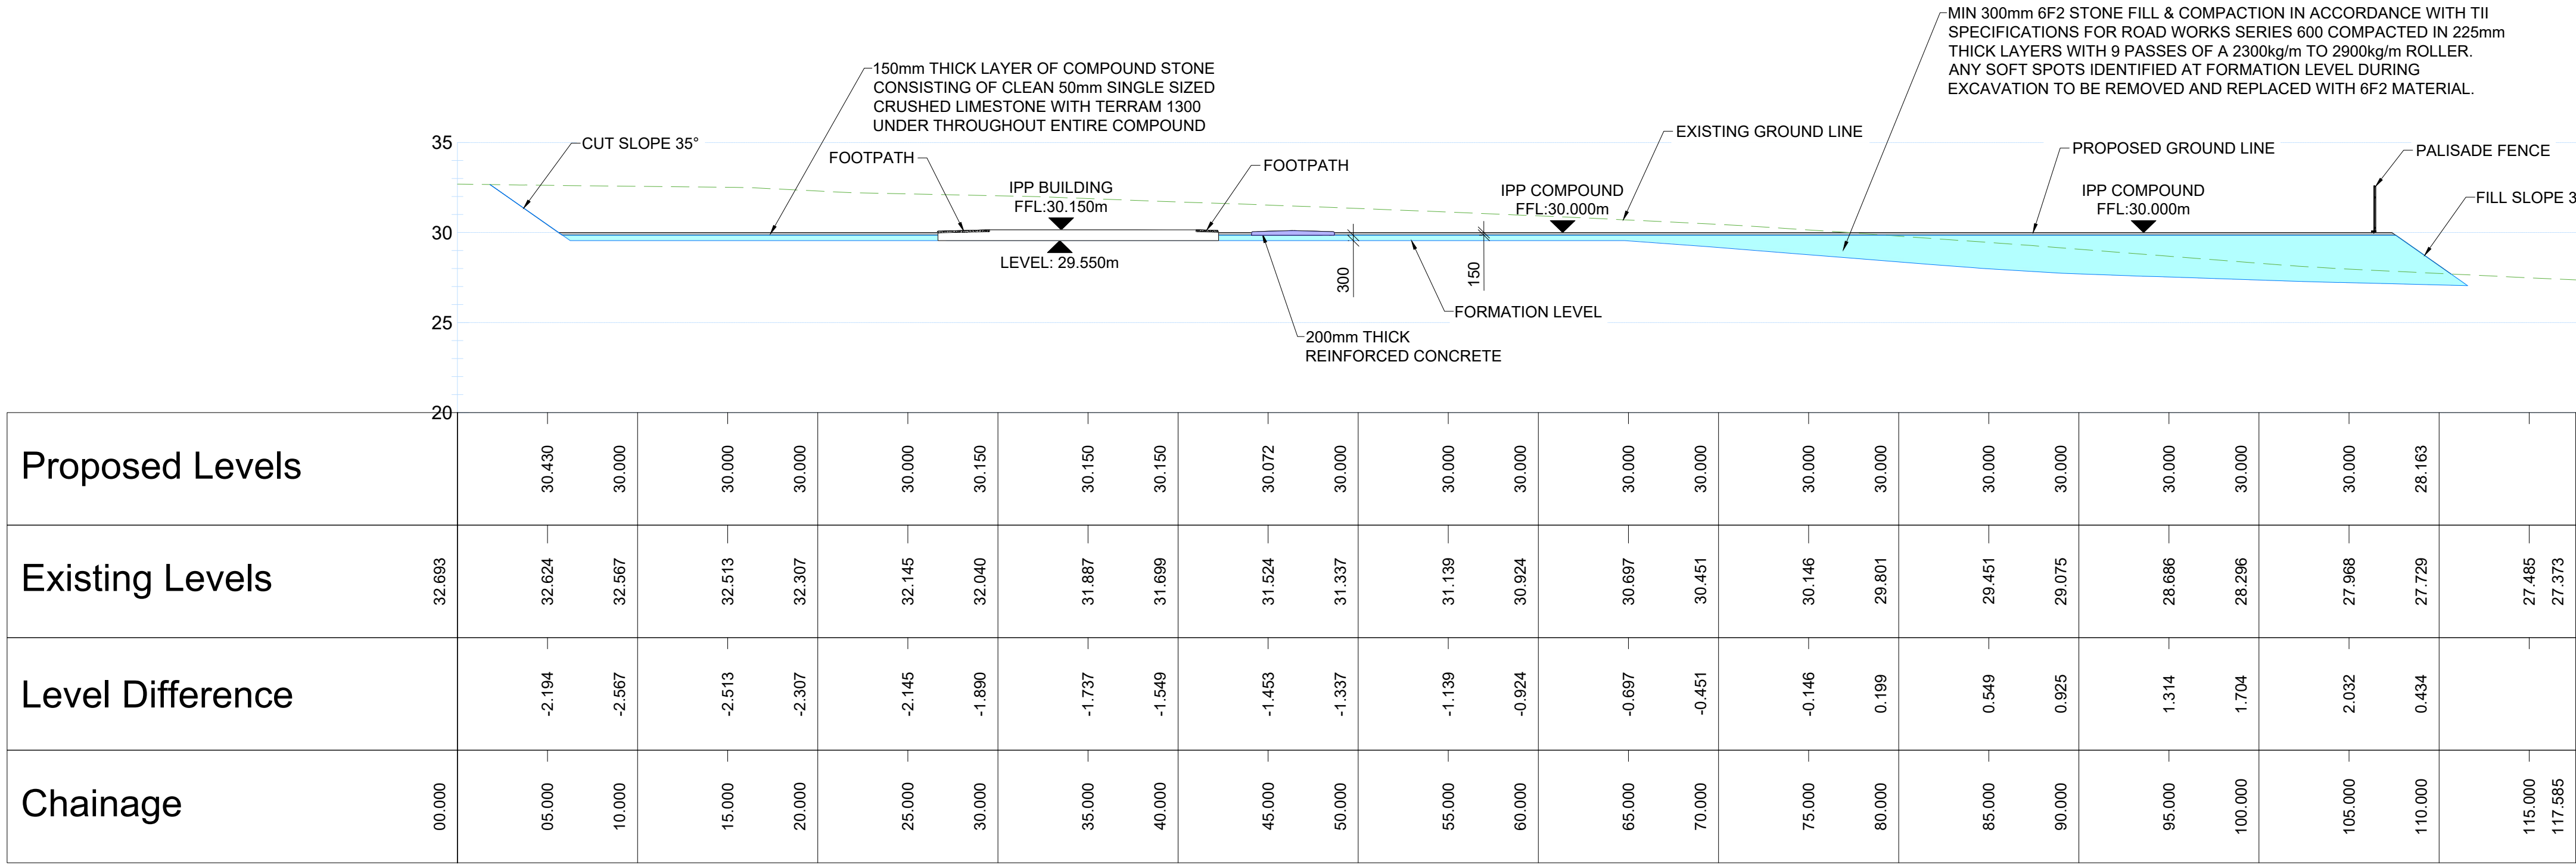

SECTION D-D
CH0.0M TO 117.6M
SCALE H 1:250 , V 1:250

NOTE:

1. INDICATIVE DESIGN ONLY, SUBJECT TO DETAILED DESIGN POST PLANNING.
2. ALL DRAWINGS ARE TO BE READ IN CONJUNCTION WITH ALL RELEVANT SPECIFICATIONS, BILLS OF QUANTITIES, ARCHITECTURAL, SERVICES AND ENGINEERING DRAWINGS.
3. ANY DISCREPANCIES BETWEEN THESE DOCUMENTS SHALL BE BROUGHT TO THE ATTENTION OF THE ENGINEER.
4. ALL DIMENSIONS ARE IN MILLIMETRES, UNLESS NOTED OTHERWISE.
5. ALL LEVELS ARE IN METRES RELATED TO ORDNANCE DATUM.
6. DRAWINGS ARE NOT TO BE SCALED.

LEGEND

- 150mm THICK LAYER OF COMPOUND STONE CONSISTING OF CLEAN 50mm SINGLE SIZED CRUSHED LIMESTONE WITH TERRAM 1300 UNDER THROUGHOUT ENTIRE COMPOUND
- COMPACTED 6F2 STONE FILL
- PROPOSED ACCESS ROAD: 200mm DEEP REINFORCED CONCRETE
- CONCRETE FOOTPATH